




Z:\Projects\2019\2019-111 Cleveland - WWTP Expansion\06 Drawings\Area 06 - Effluent Filter\6-S-1-142-Filter Plan and Section.dwg 08/01/2025 1:39pm aencarnacion

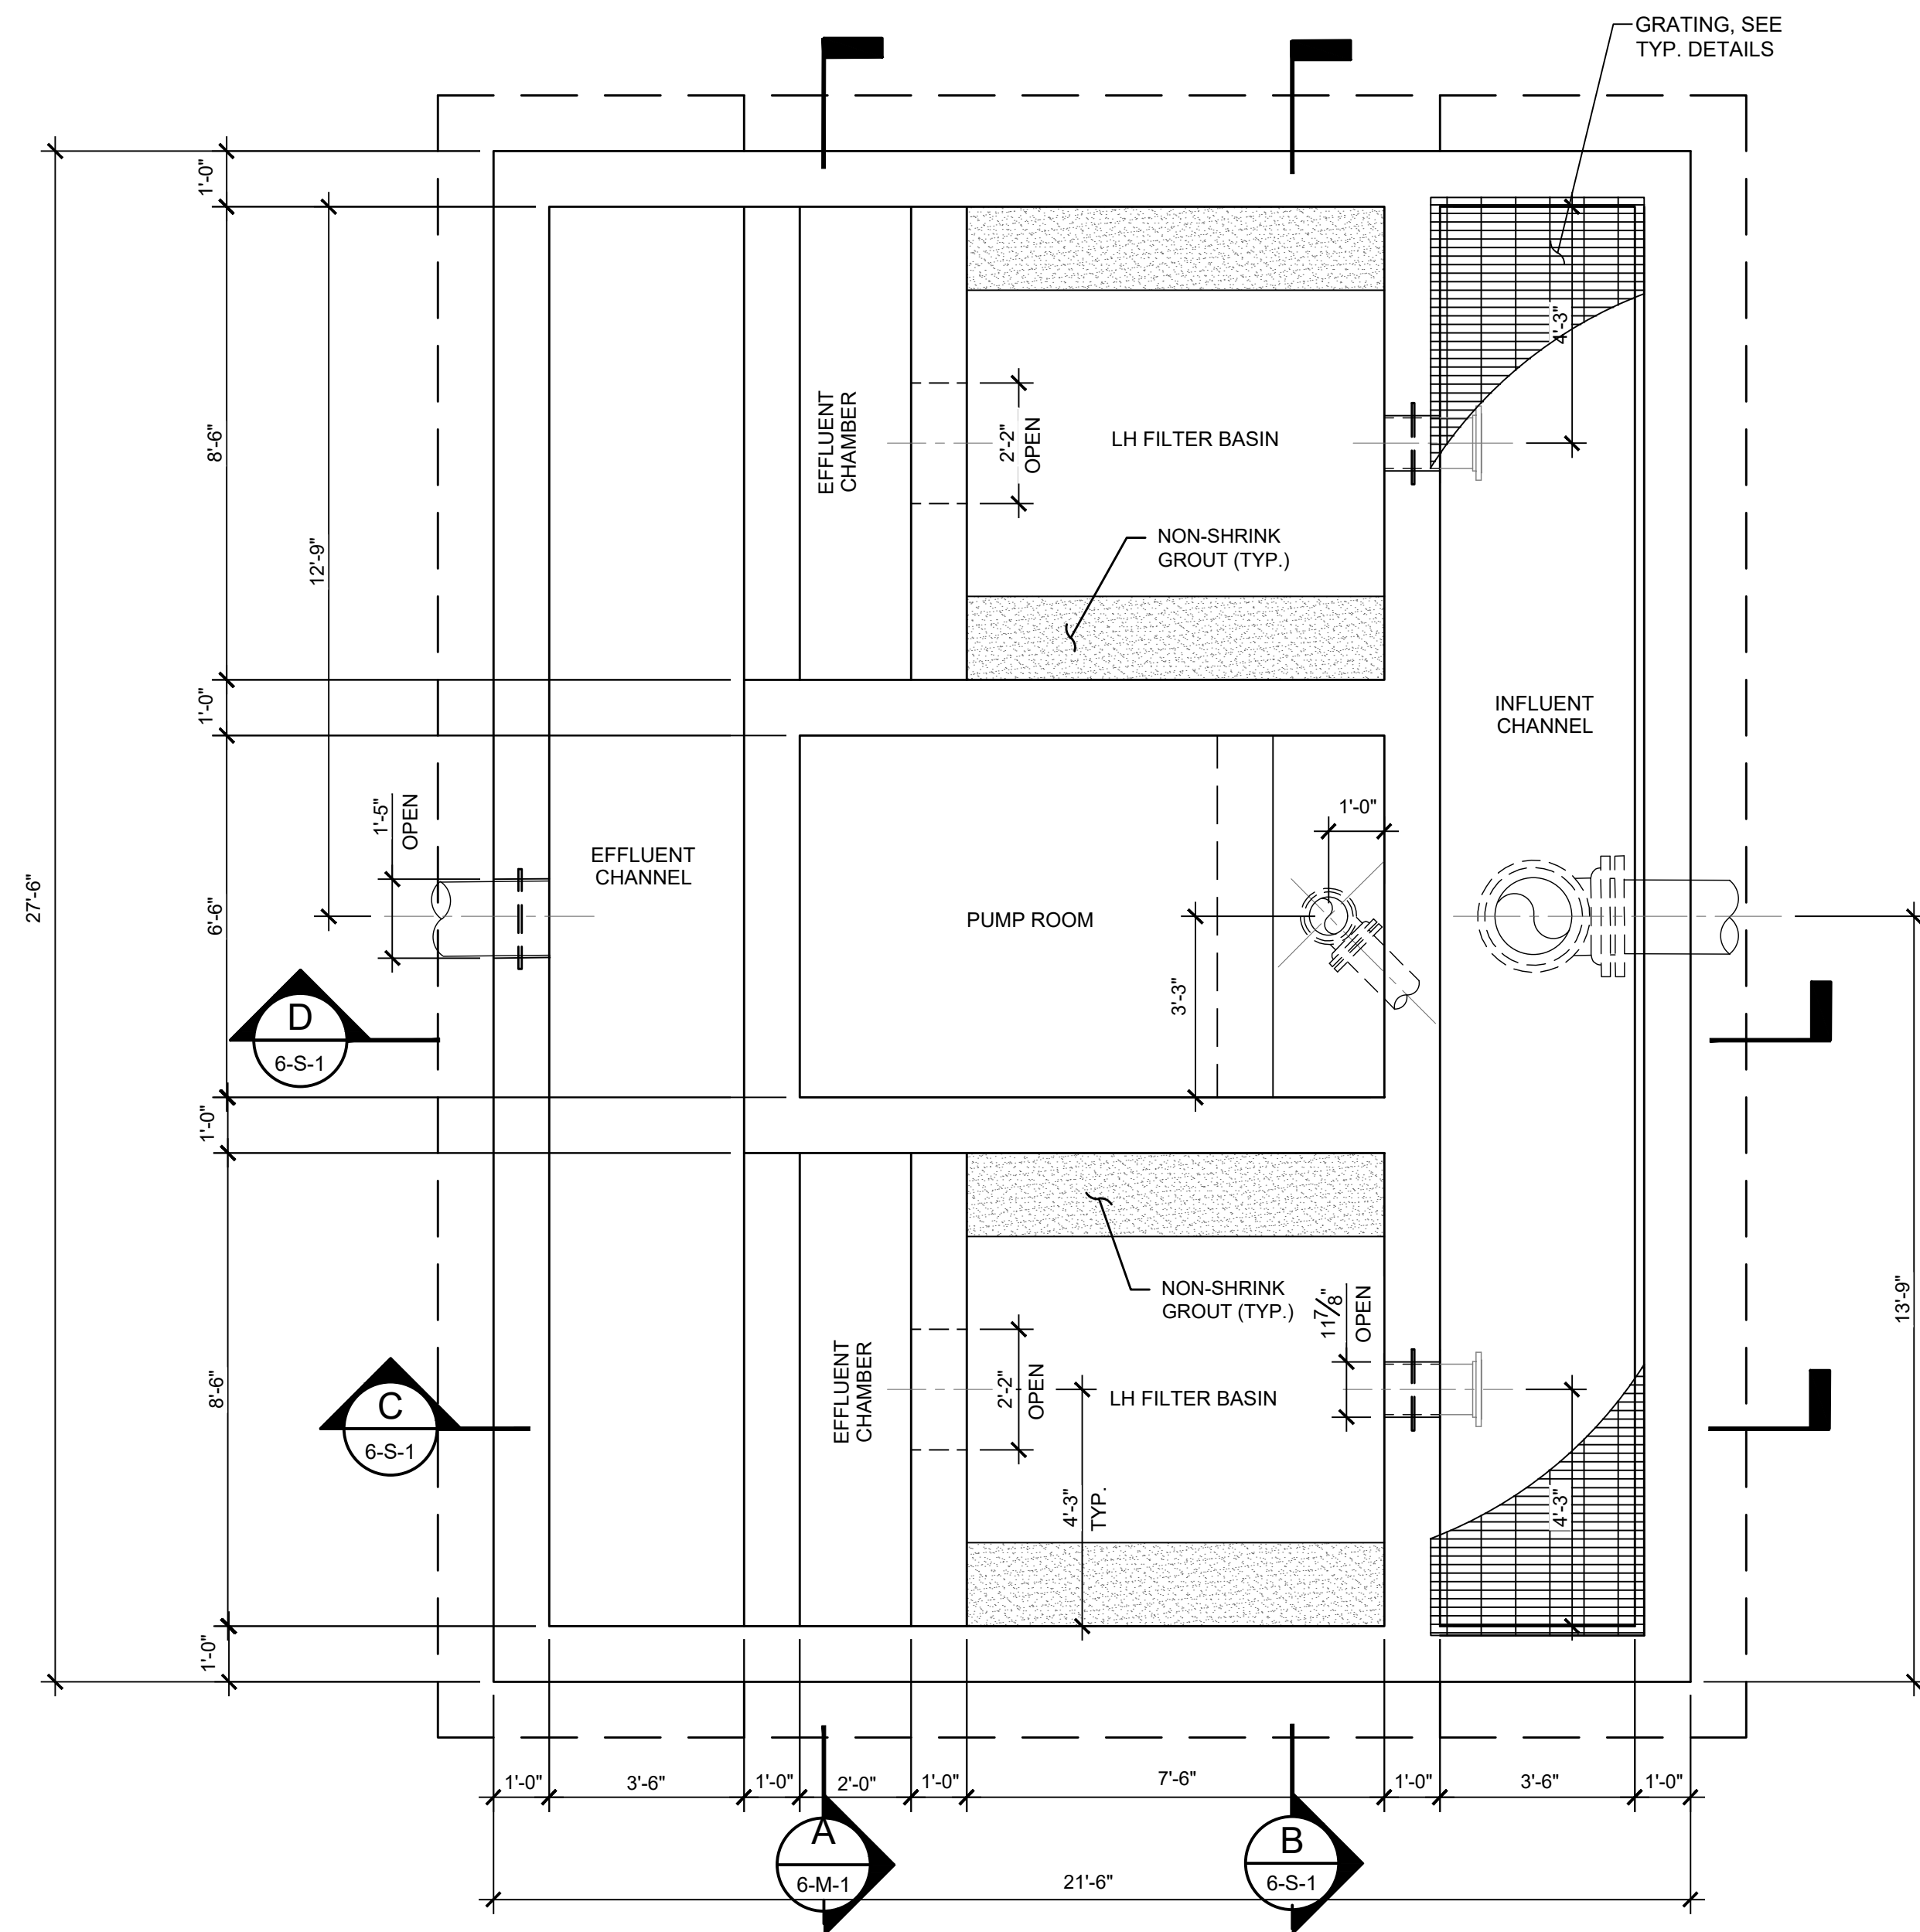


PLAN  
3/8"=1'-0"

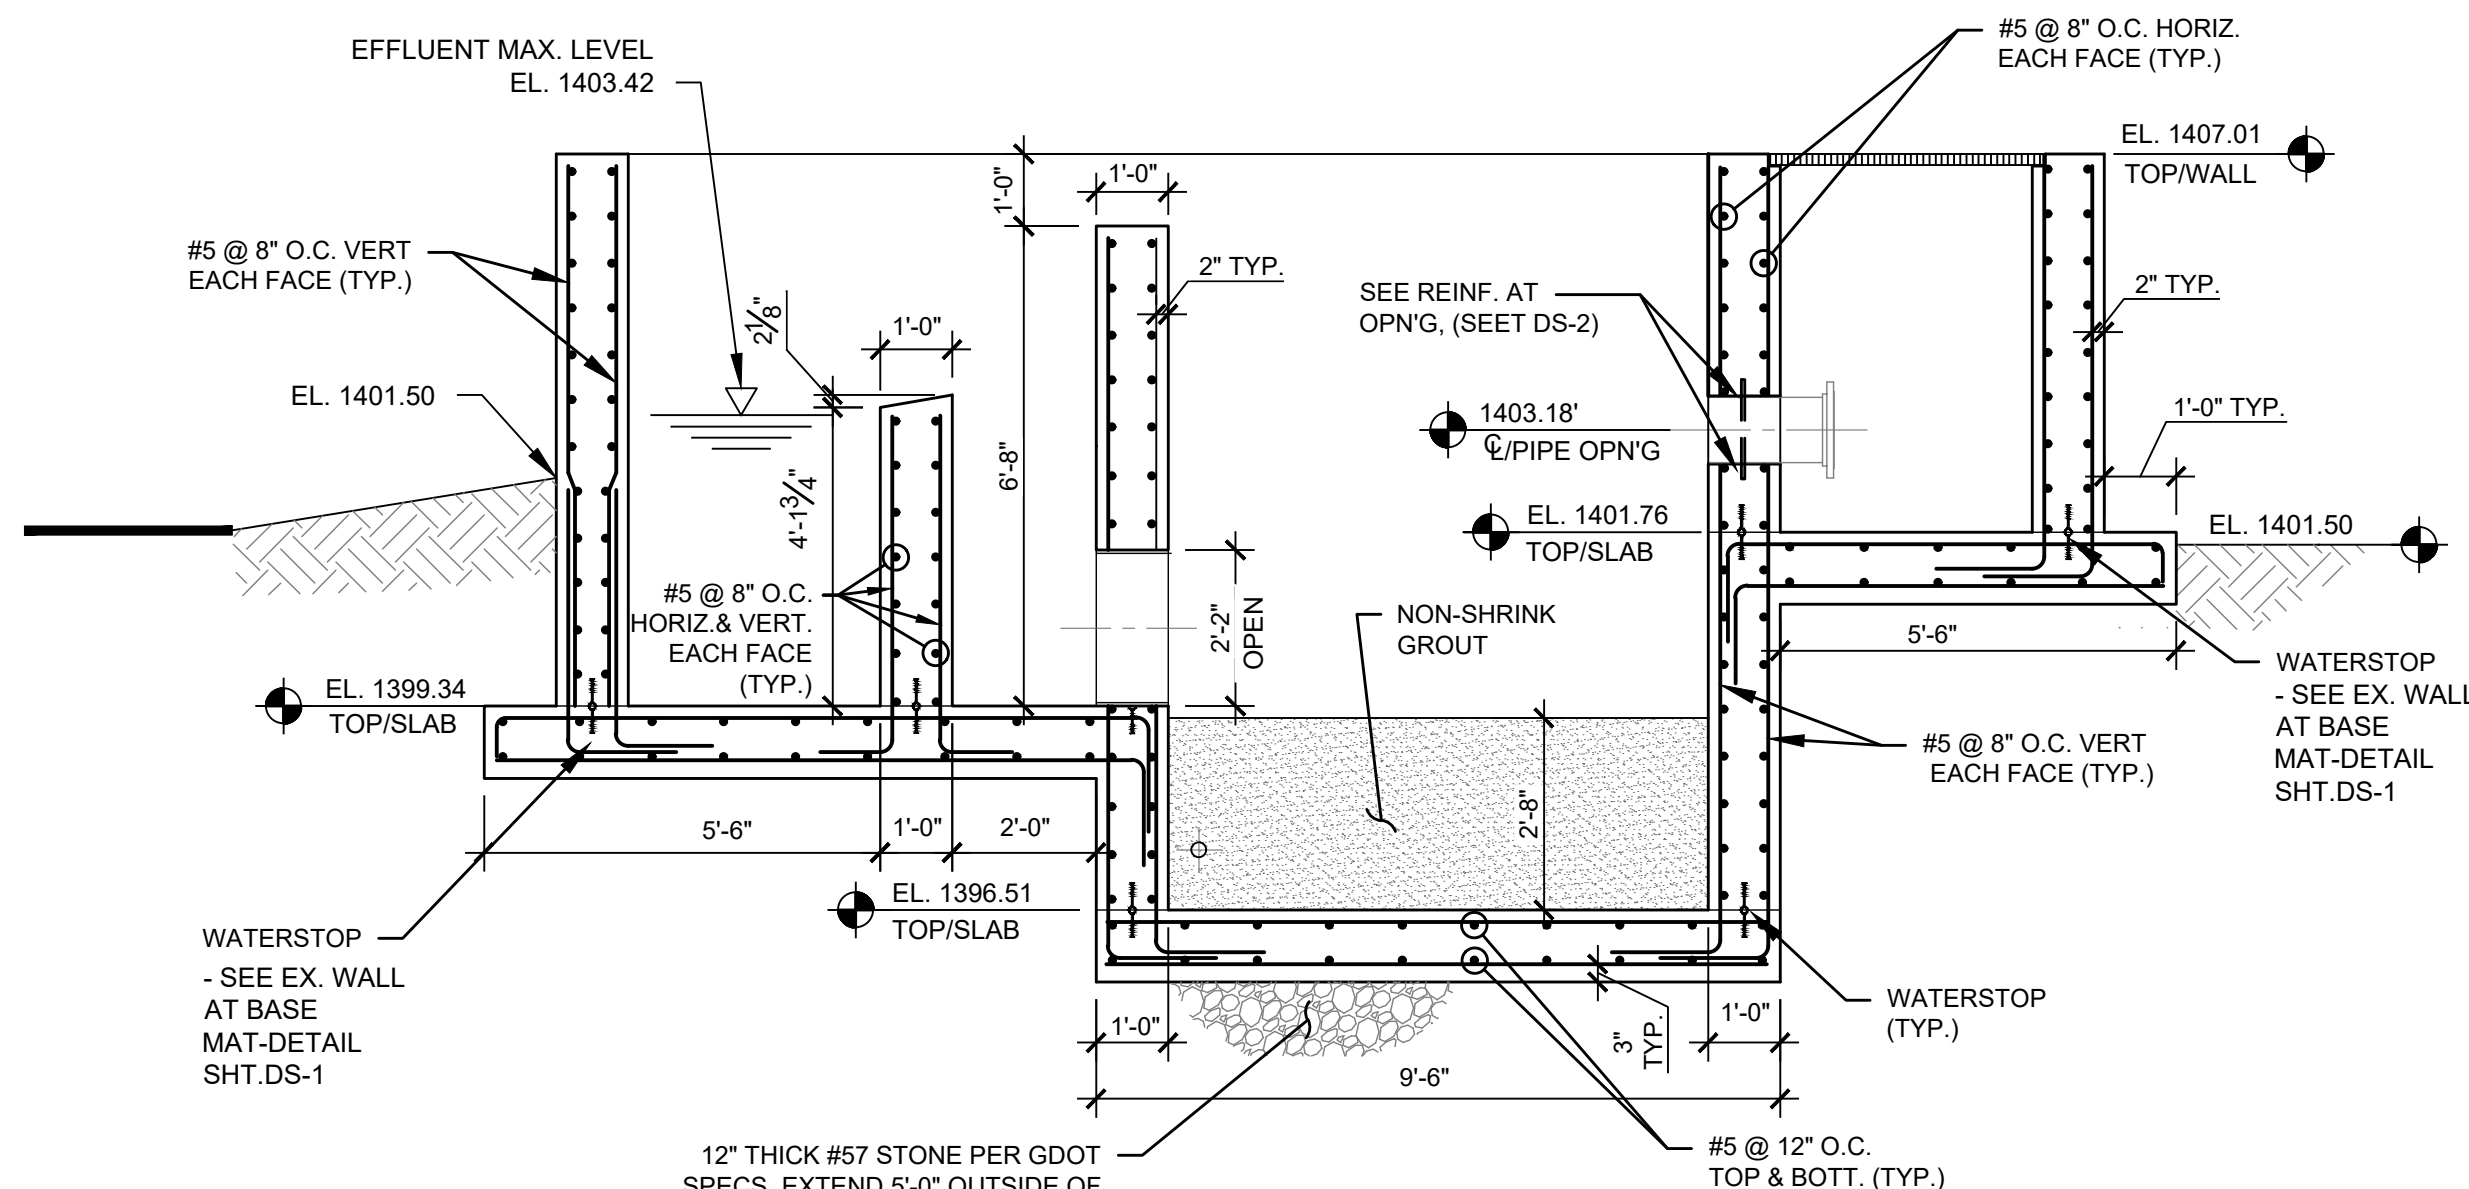


SECTION C  
3/8"=1'-0"

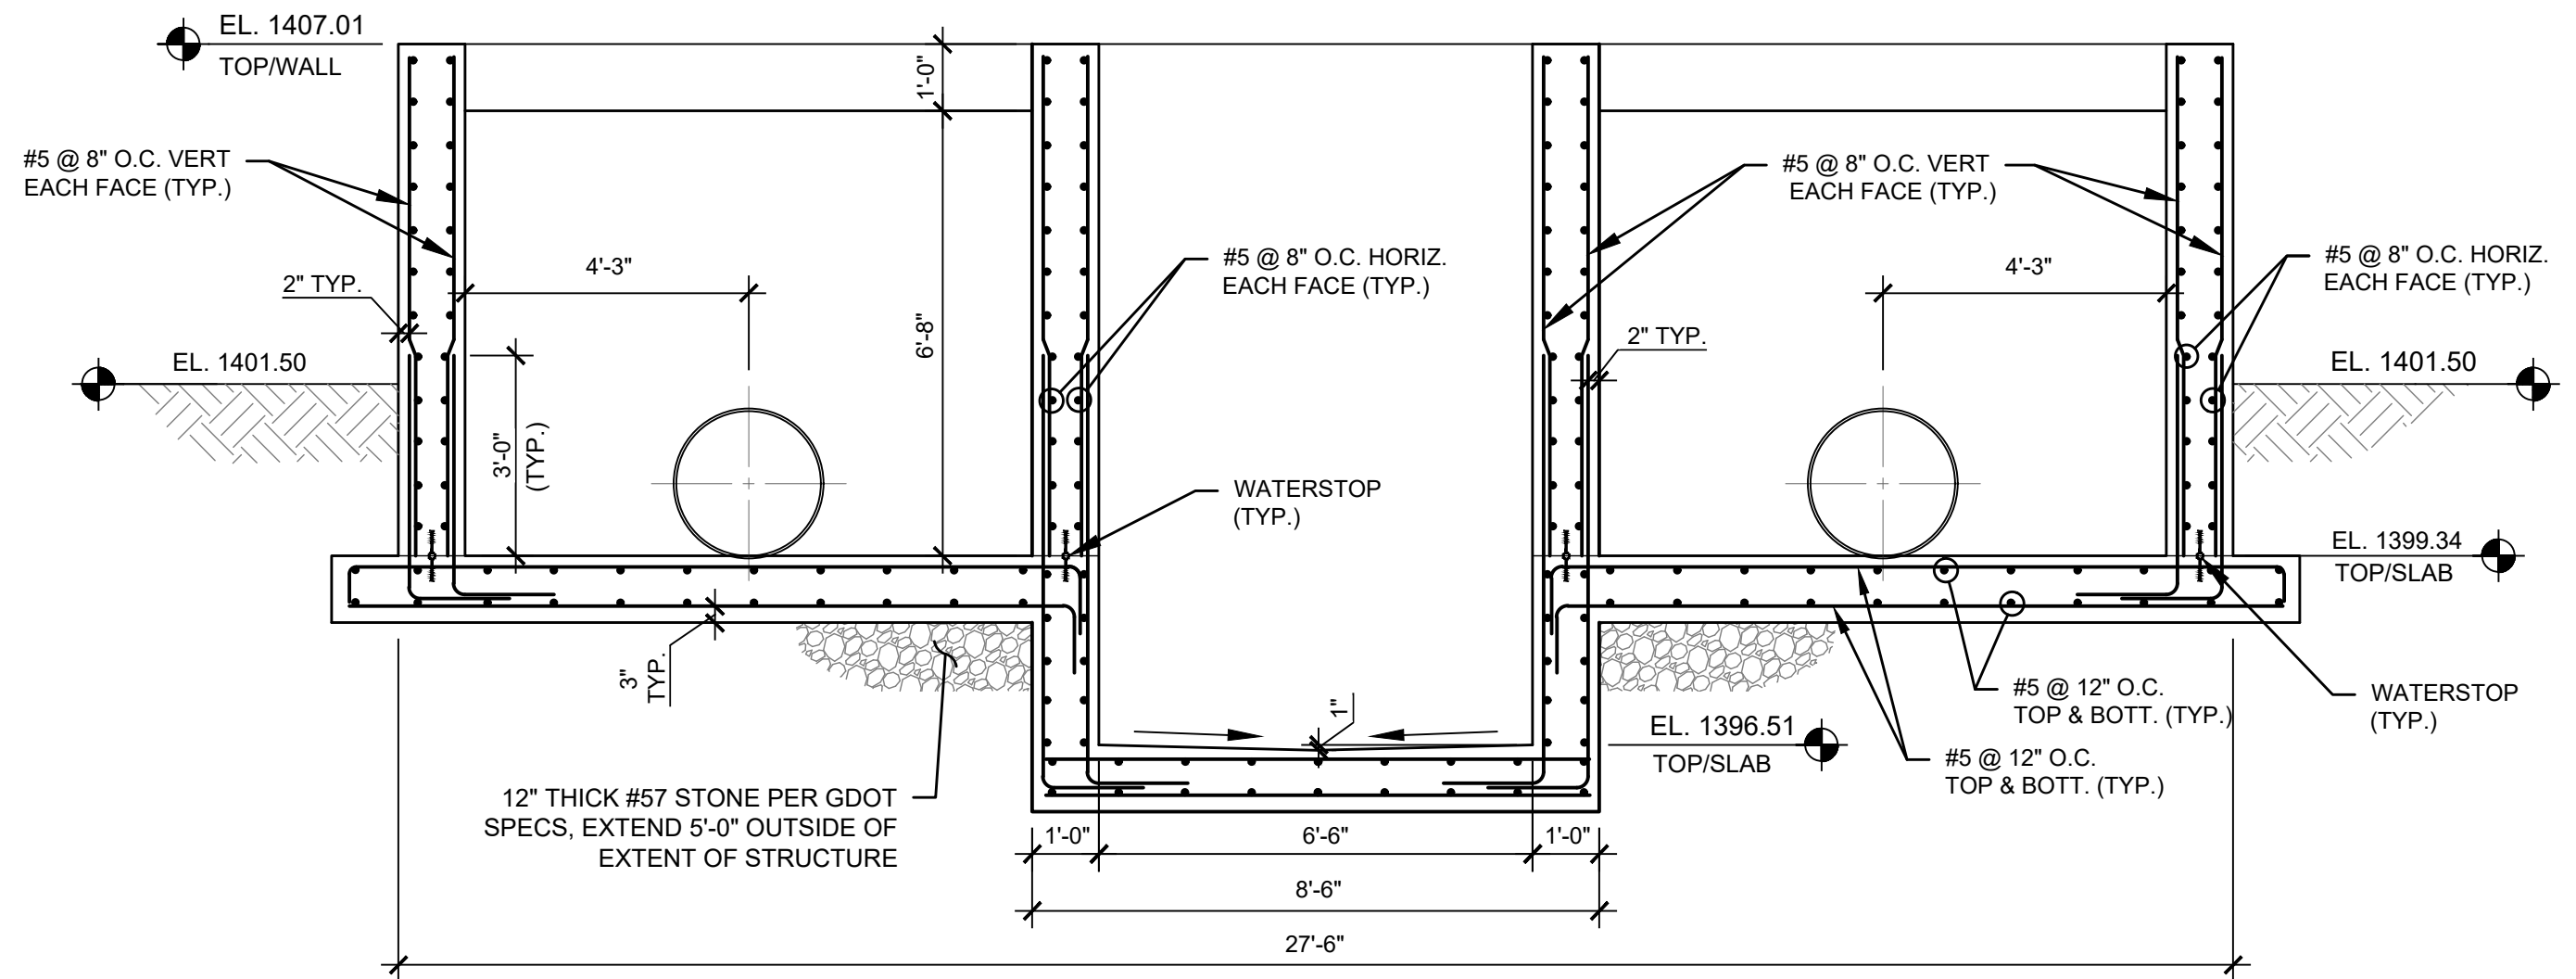

SECTION A  
3/8"=1'-0"

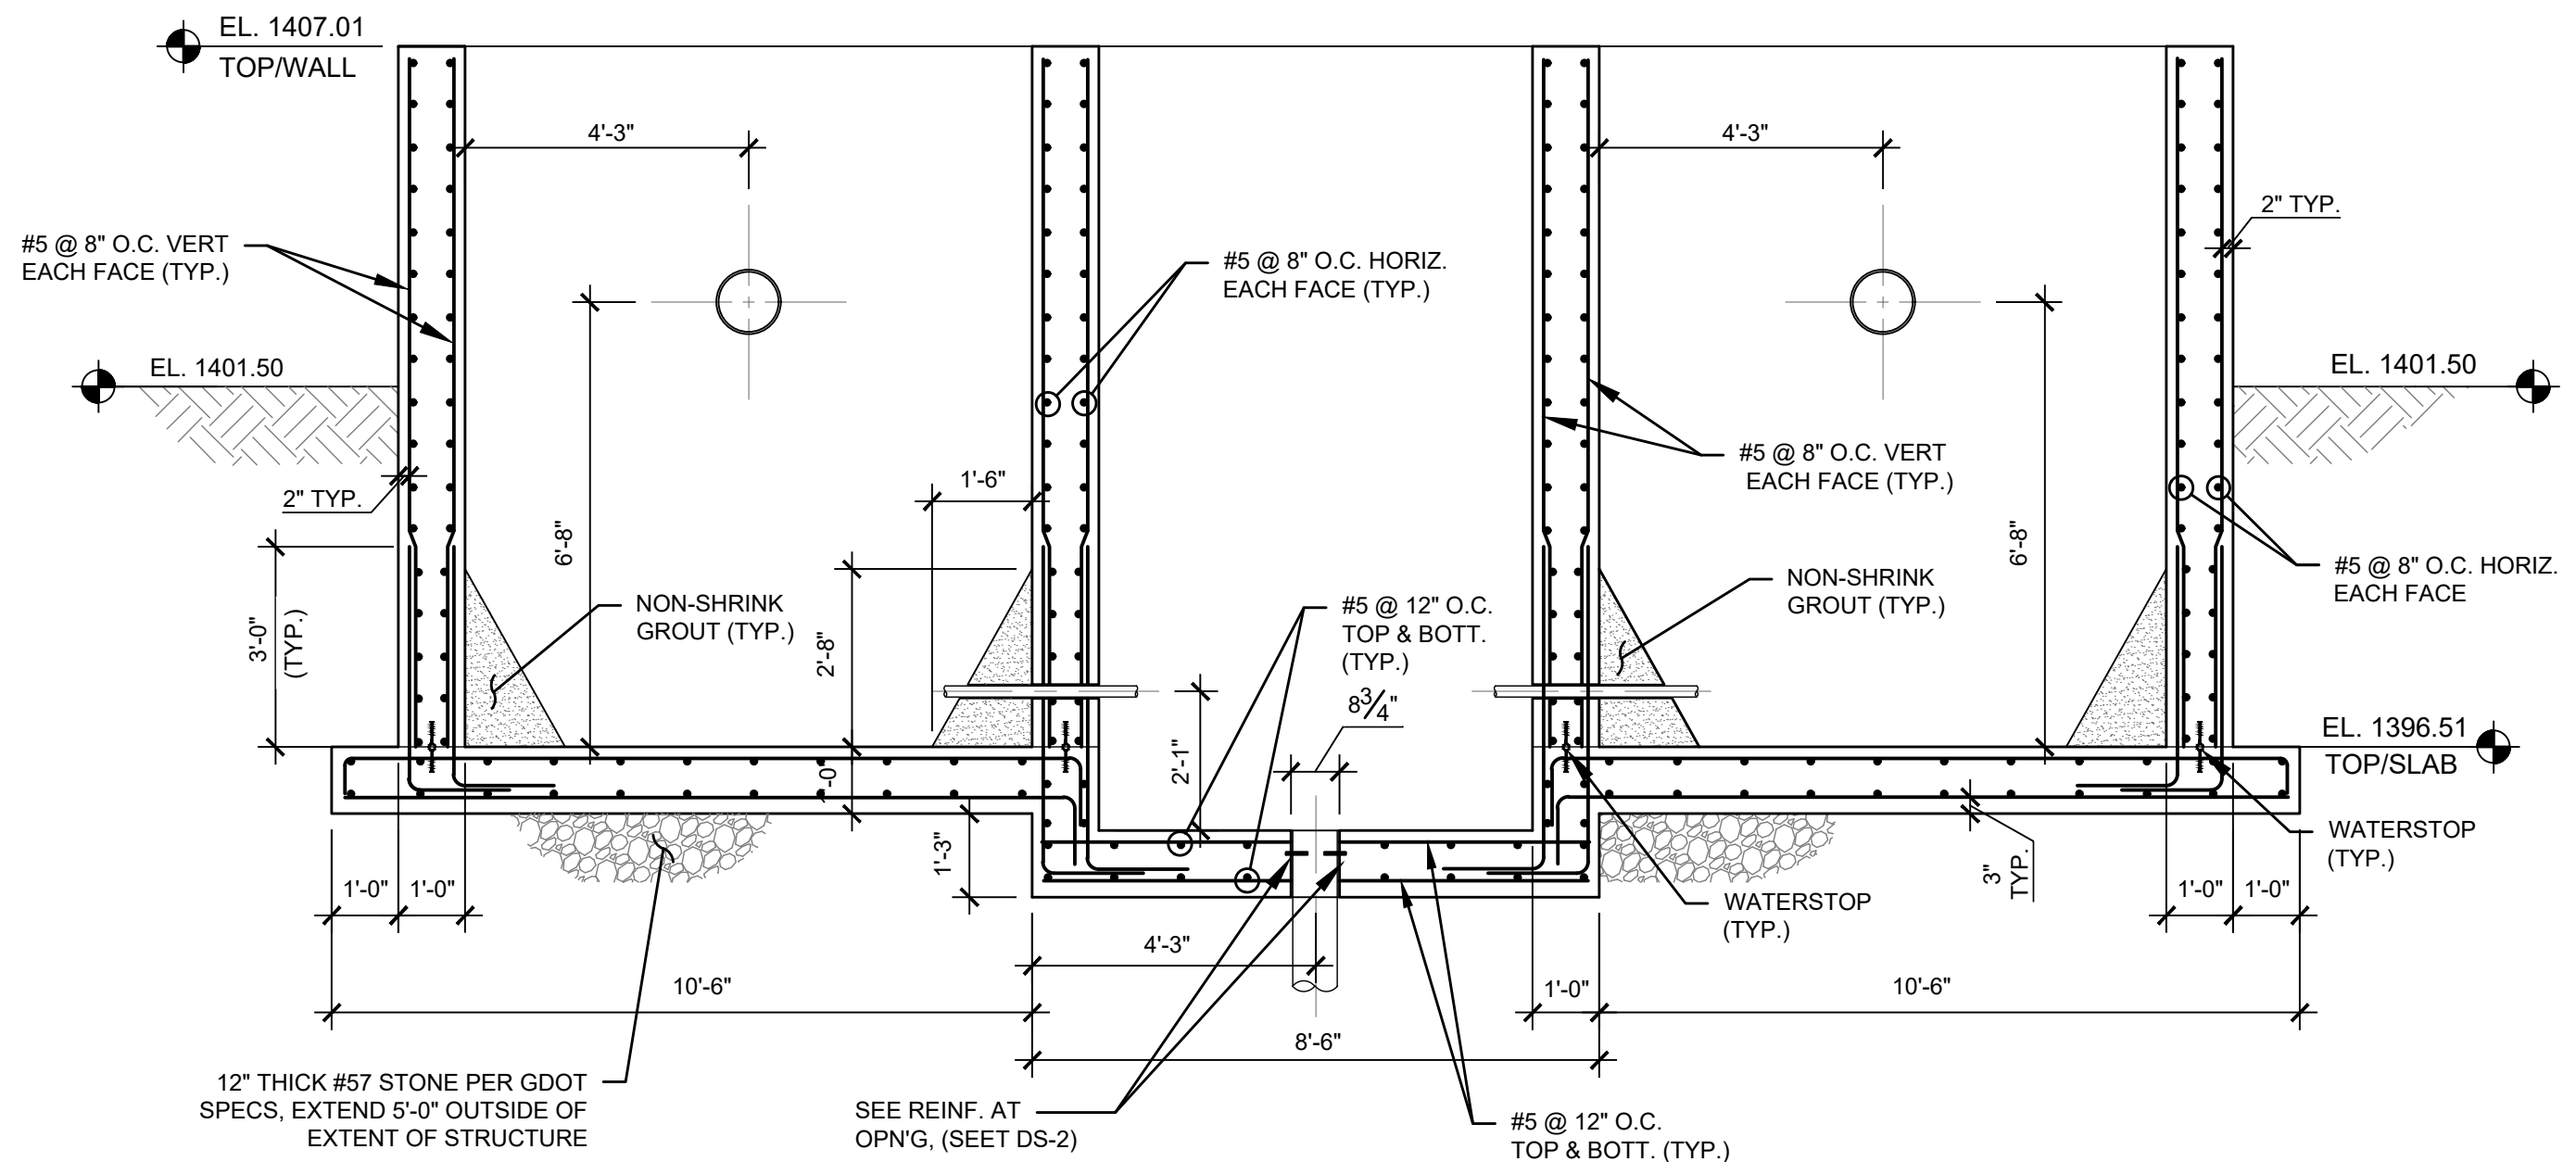

SECTION B  
3/8"=1'-0"

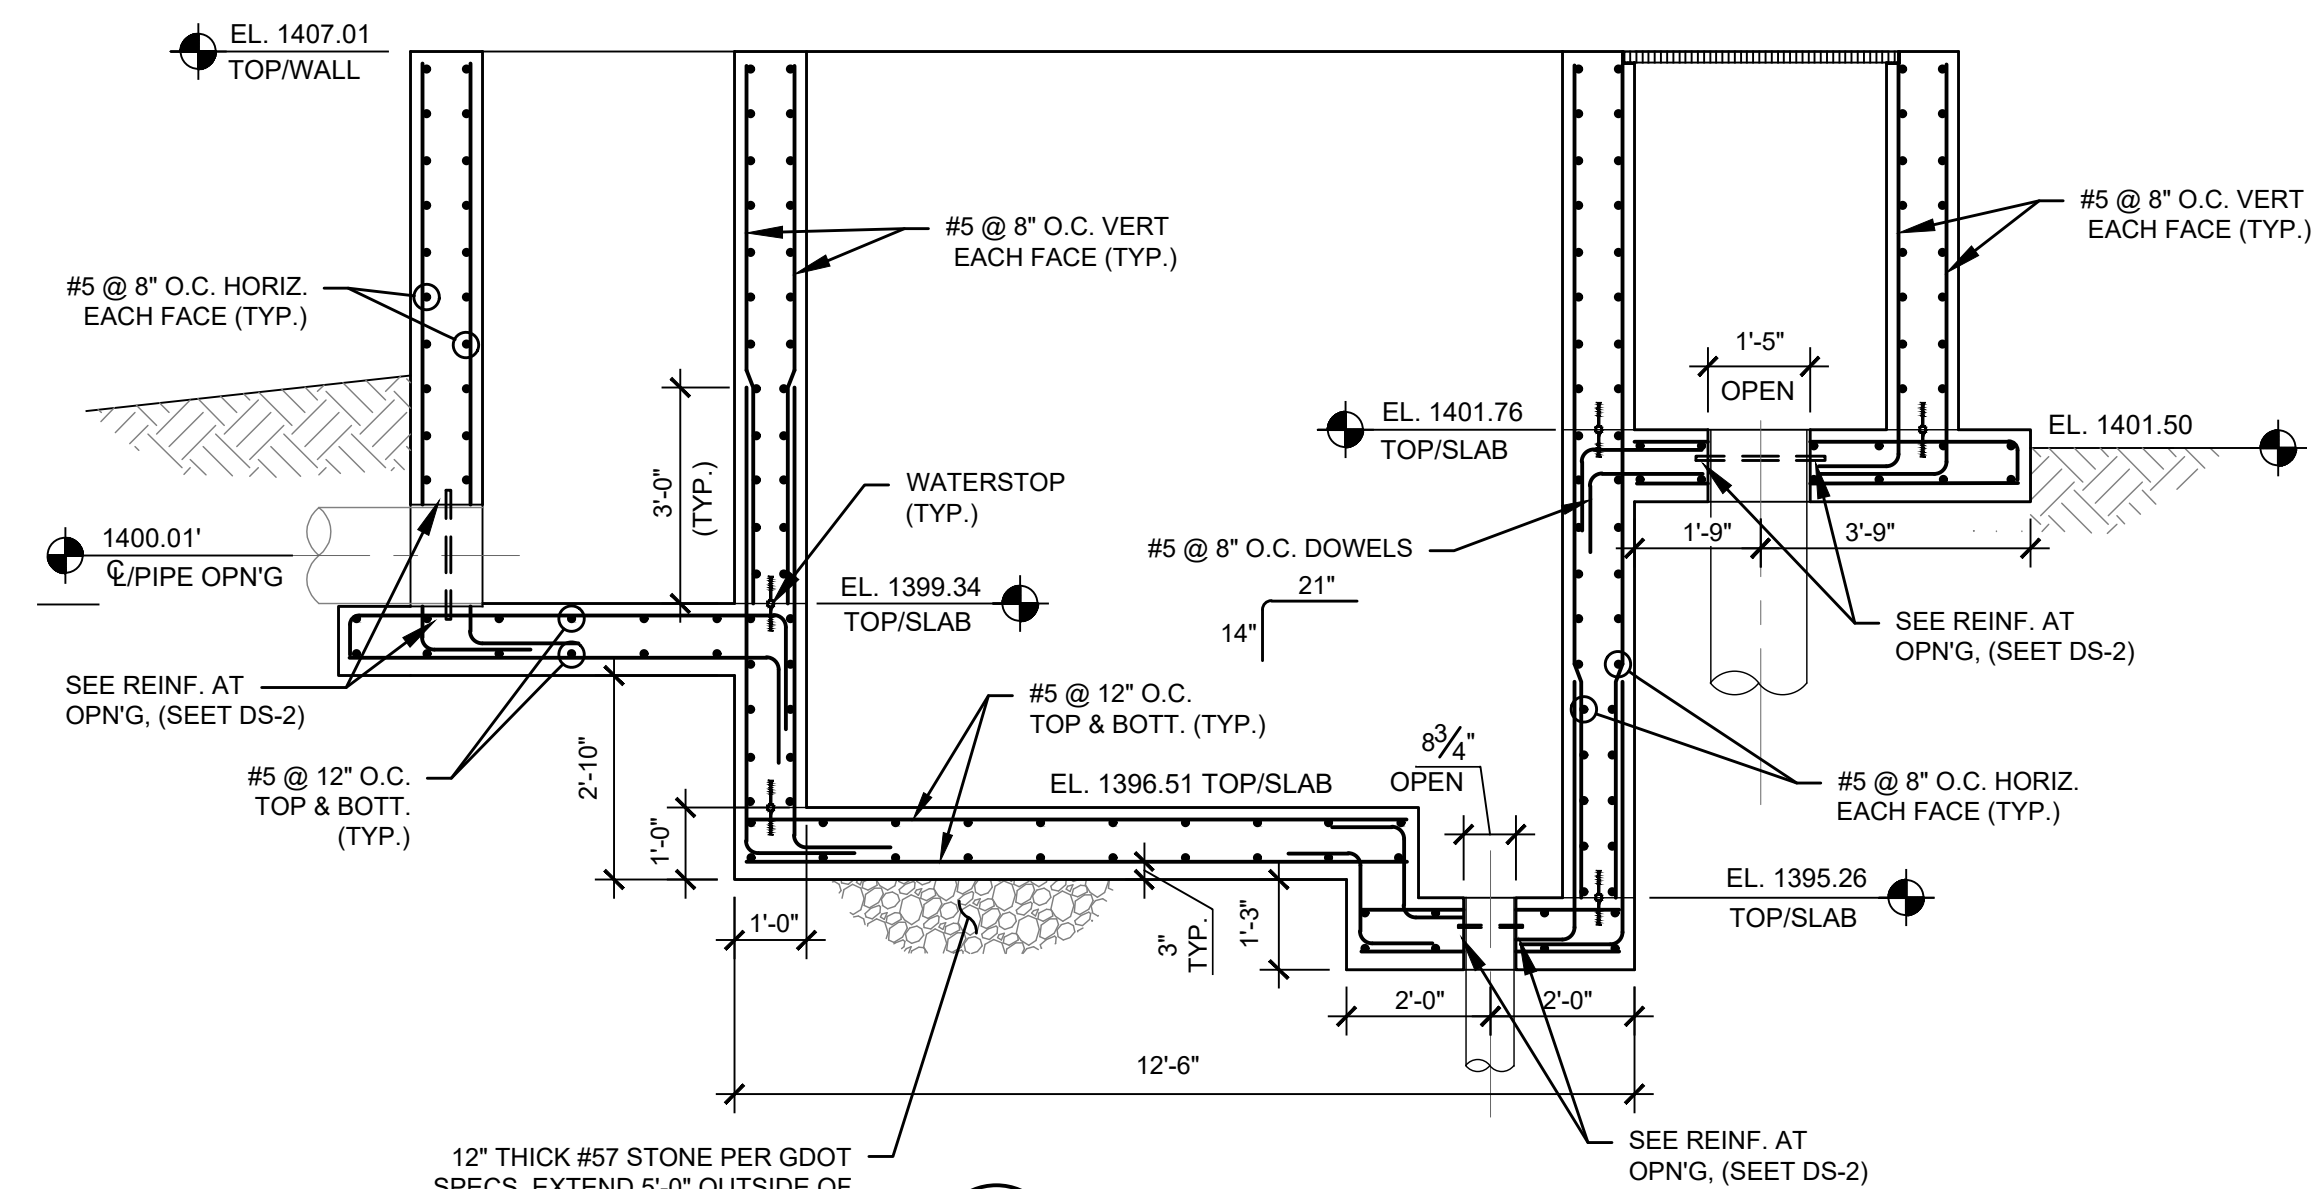

SECTION D  
3/8"=1'-0"



| No. | Revisions        | Initial | Date      |
|-----|------------------|---------|-----------|
| 1   | RELEASED FOR BID | MM      | 7-31-2025 |




CITY OF CLEVELAND  
WASTEWATER TREATMENT PLANT UPGRADES  
EFFLUENT FILTER PLAN AND SECTIONS


|                 |            |             |                       |                                       |
|-----------------|------------|-------------|-----------------------|---------------------------------------|
| Drawn: AE       | Design: AE | Checked: MM | Project No: R2019-111 | Date: JULY 2022                       |
| Scale: AS SHOWN |            |             |                       | 6-S-1-142-Filter Plan and Section.dwg |



Z:\Projects\2019\2019-111 Cleveland - WWTTP Expansion\06 Drawings\Area 06 - Effluent Filter\6-S-1&2-Filter Plan and Section.dwg 08/01/2025 1:35pm aencarnacion

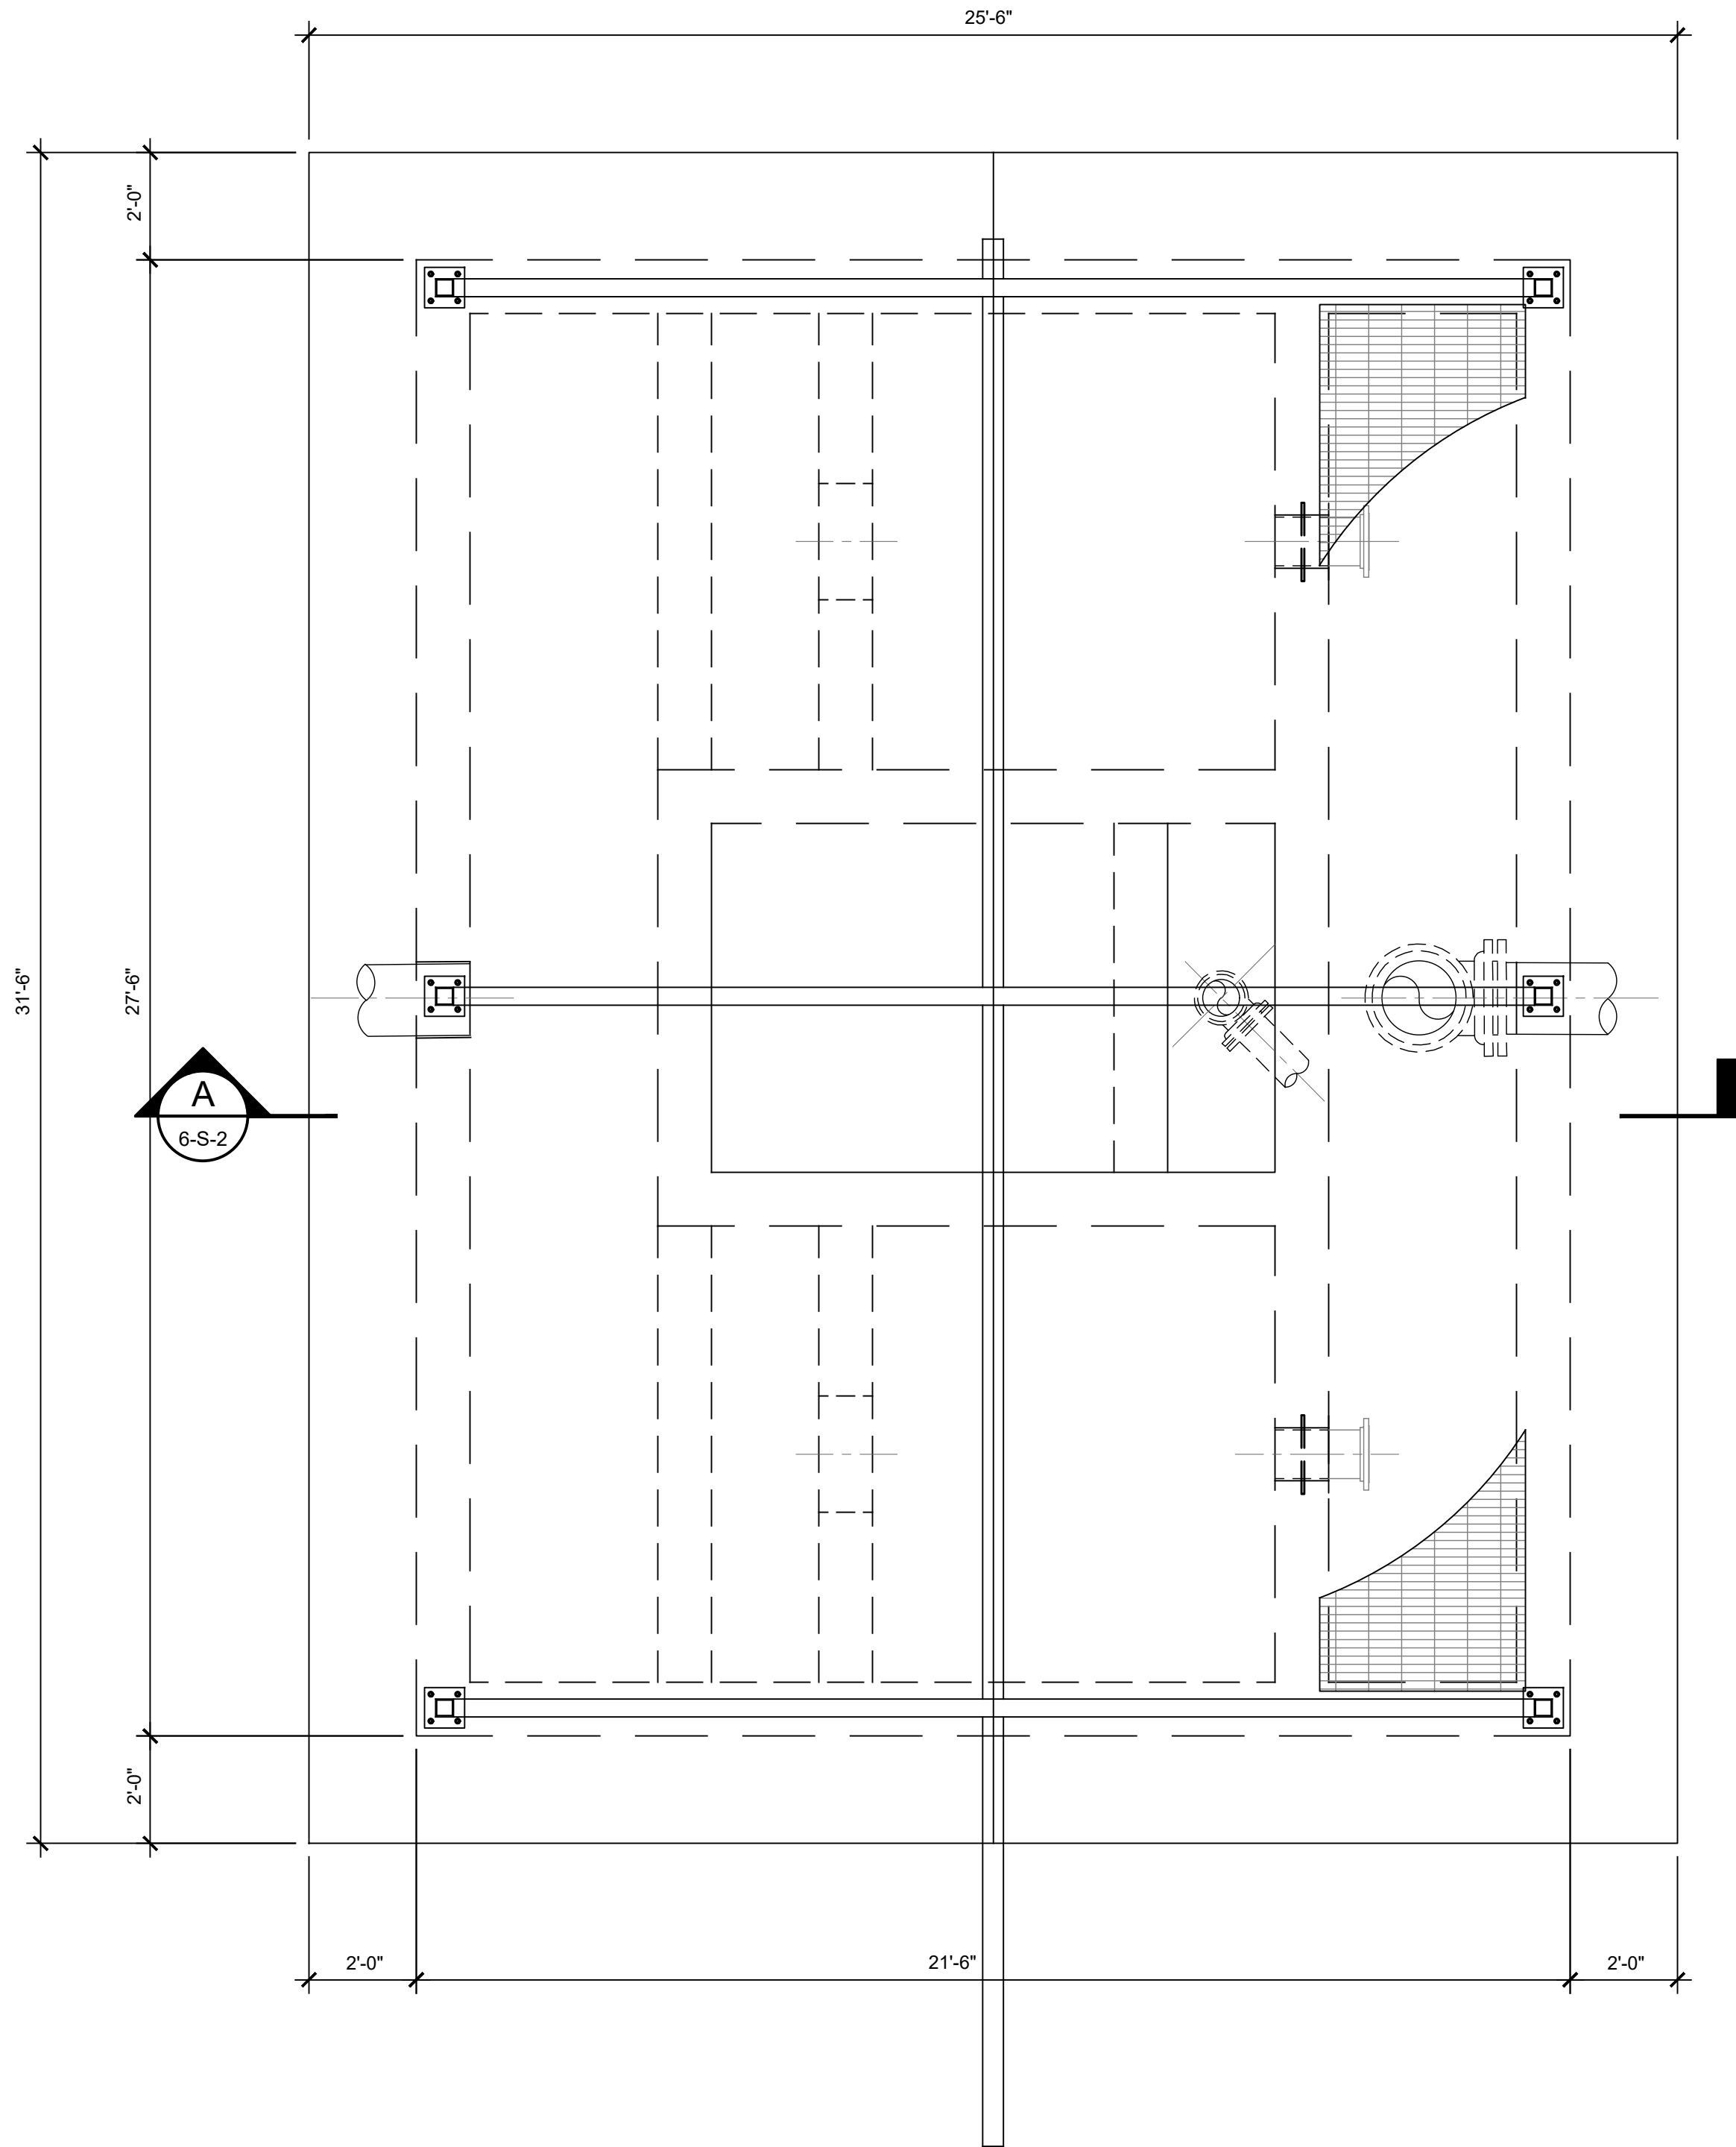

ROOF PLAN  
1/4" = 1'-0"

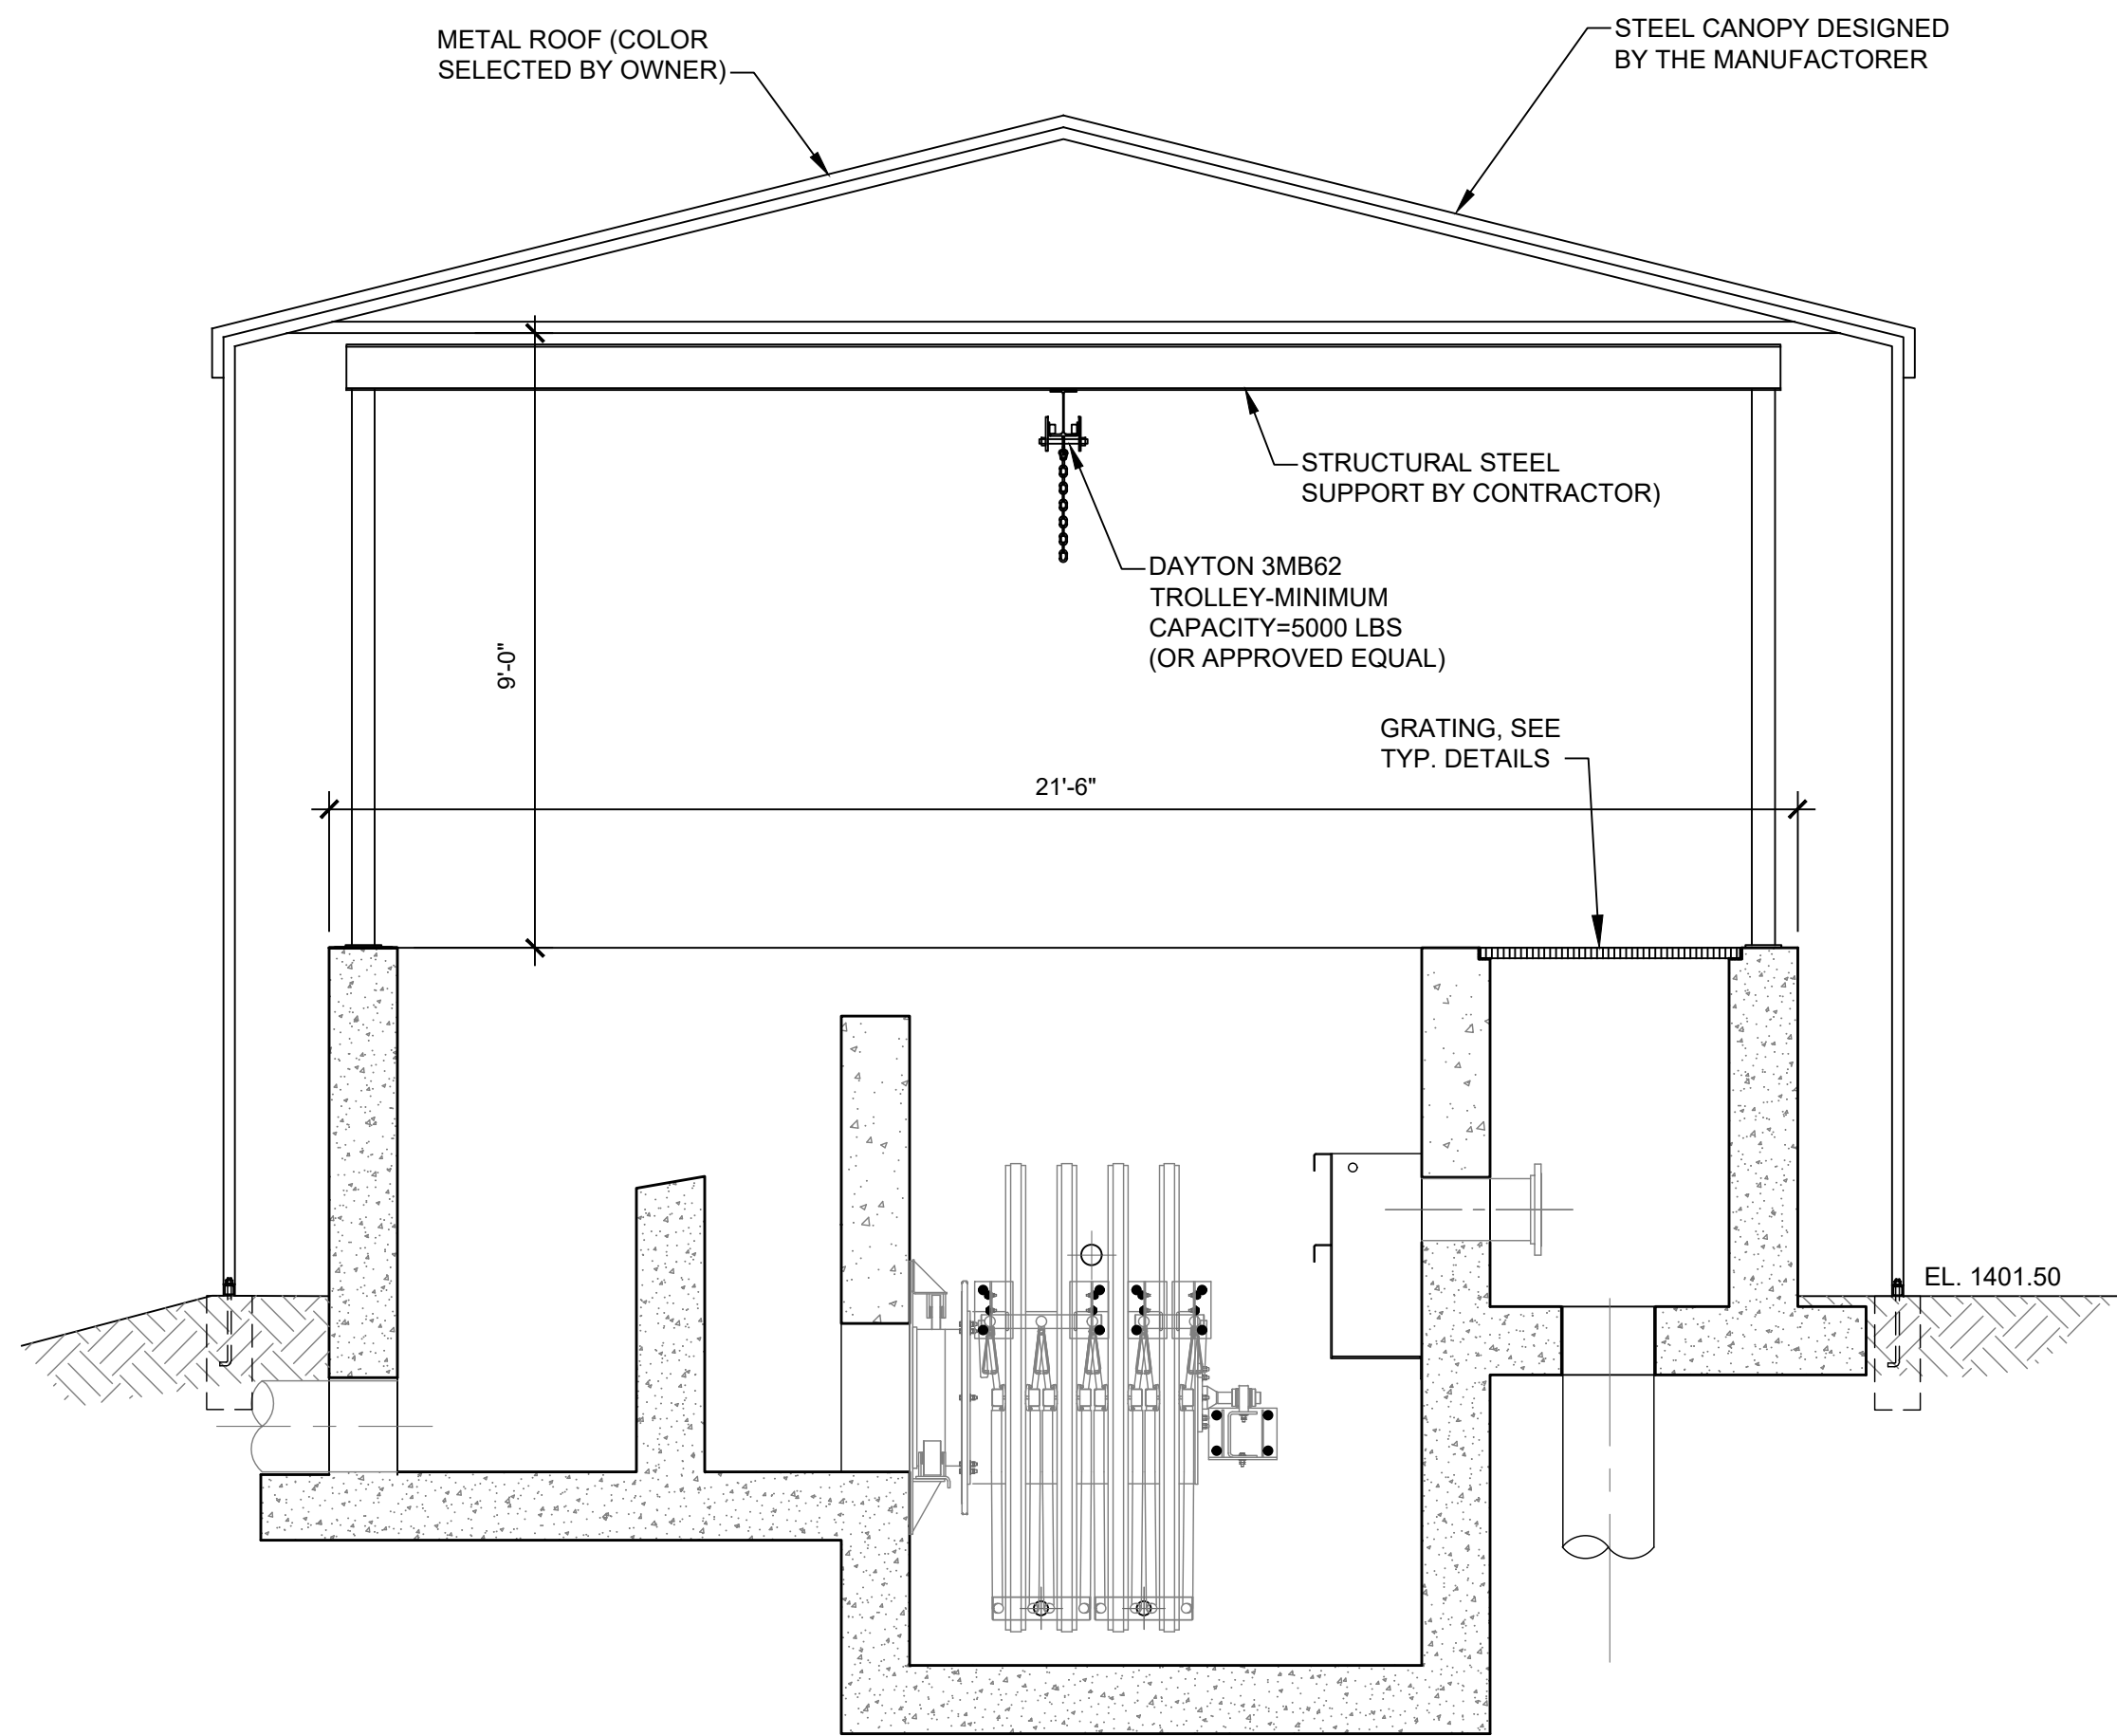

A  
6-S-2  
SECTION  
1/2" = 1'-0"



| No. | Revisions        | Initial | Date      |
|-----|------------------|---------|-----------|
| 1   | RELEASED FOR BID | MM      | 7-31-2025 |
|     |                  |         |           |
|     |                  |         |           |
|     |                  |         |           |



CITY OF CLEVELAND  
WASTEWATER TREATMENT PLANT UPGRADES  
EFFLUENT FILTER ROOF PLAN AND SECTIONS

|             |                                     |
|-------------|-------------------------------------|
| Drawn: AE   | Project No: R2019-111               |
| Design: AE  | Scale: AS SHOWN                     |
| Checked: MM | Date: JULY 2022                     |
|             | 6-S-1&2-Filter Plan and Section.dwg |