

ROCKDALE COUNTY BOARD OF COMMISSIONERS

FIRE STATION #5 RENOVATION

2100 WEST HIGHTOWER TRAIL
 CONYERS, GA 30012

SAFE BUILT
 REVIEWED FOR CODE
 COMPLIANCE

These drawings were reviewed under the applicable laws in effect at the time of submit. Reasonable effort was made to ensure that the drawings and documents shall not be construed to be a violation of any applicable codes, ordinances, or amendments thereto.

Reviewed: B. Cantelmo
 01/05/2024

PROJECT INFORMATION

SCOPE OF WORK = INTERIOR RENOVATION & ADDITION
 OCCUPANCY CLASSIFICATION = R2 / S1
 TYPE OF CONSTRUCTION IN SCOPE OF WORK = VB
 SPRINKLED = NO
 TOTAL BUILDING AREA = 3,954 SF - R2 (2,034 SF) S1 (1,920 SF)
 NUMBER OF STORIES = 1
 OCCUPANT LOAD = 20

CODE REFERENCE


THE GEORGIA STATE MINIMUM STANDARD CODES:
 - INTERNATIONAL BUILDING CODE, 2018 EDITION WITH 2020, 2022, & 2023 GEORGIA AMENDMENTS
 - INTERNATIONAL MECHANICAL CODE, 2018 EDITION WITH 2020 GEORGIA AMENDMENTS
 - INTERNATIONAL PLUMBING CODE, 2018 EDITION WITH 2020, 2022 & 2023 GEORGIA AMENDMENTS
 - INTERNATIONAL FUEL GAS CODE, 2018 EDITION WITH 2020 & 2022 GEORGIA AMENDMENTS
 - NFPA NATIONAL ELECTRIC CODE, 2020 EDITION
 - INTERNATIONAL ENERGY CONSERVATION CODE, 2015 EDITION WITH 2020, 2022 & 2023 GEORGIA AMENDMENTS
 NFPA 101 LIFE SAFETY CODE 2020 EDITION
 INTERNATIONAL FIRE CODE 2020 EDITION
 OCGA TITLES 25 AND 30 GEORGIA ACCESSIBILITY CODE/2010 ADA STANDARDS

PROJECT LOCATION

SHEET INDEX

CVR - COVER SHEET	A5.1 - A.D.A. DETAILS
A0.1 - DEMOLITION PLAN	A6.1 - SCHEDULES
A1.0 - LIFE SAFETY PLAN	M1.1 - MECHANICAL PLAN
A1.1 - FLOOR PLAN	E1.1 - ELECTRICAL PLAN
A1.2 - WALL LAYOUT	P1.1 - PLUMBING PLAN
A1.3 - ENLARGED FLOORPLAN	S1.1 - FOUNDATION PLAN
A2.1 - ELEVATIONS	
A2.2 - ELEVATIONS	
A3.1 - REFLECTED CEILING PLAN	
A4.1 - BUILDING SECTION	
A4.2 - BUILDING SECTION	

IGARASHI
 DESIGNS

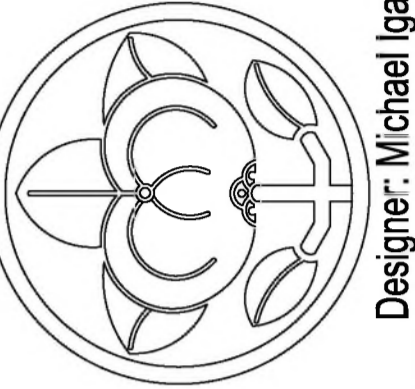

Designer: Michael Igarashi - michaeligarashi@gmail.com - 770-663-0666

issue date/revisions

architect's seal

project name

FIRE STATION #5

2100 W HIGHTOWER TRAIL
 CONYERS, GA 30012

sheet title

COVER SHEET

drawn by

MJAI

checked by


project no.

date

10/16/23

CVR

sheet no.

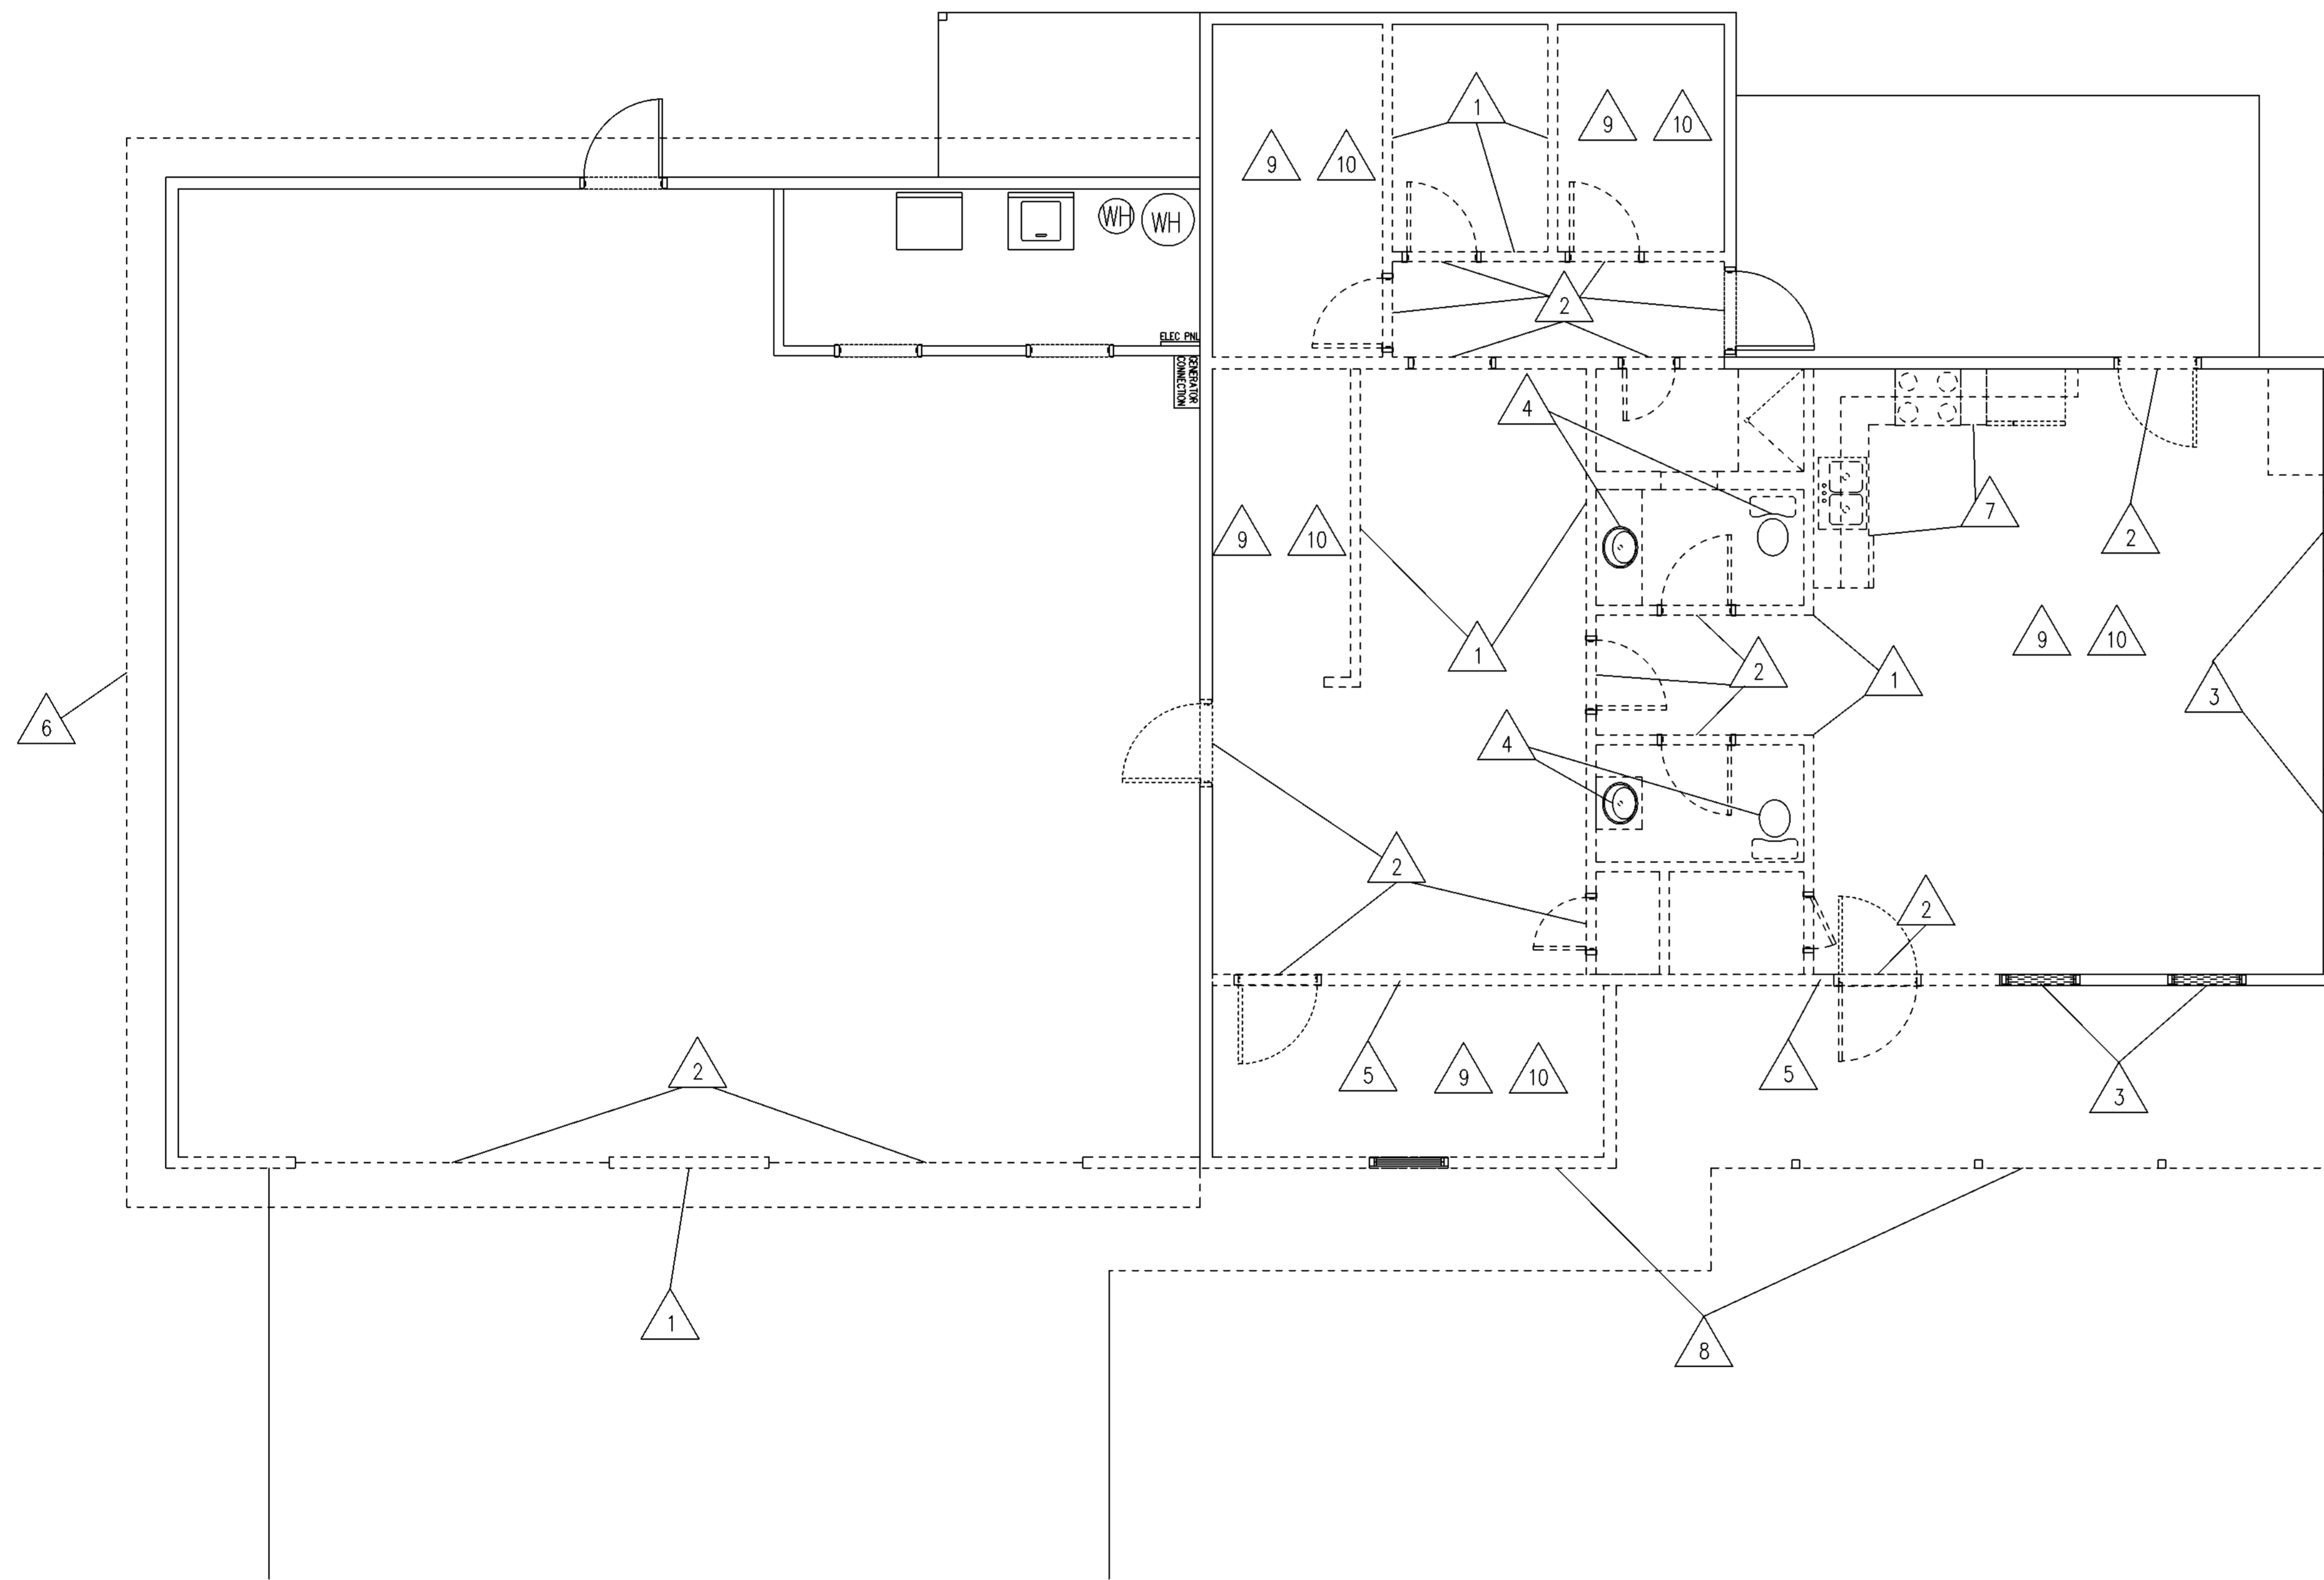


DEMOLITION NOTES:

1. REMOVE WALL, PATCH CONNECTION
2. REMOVE DOOR & FRAME
3. REMOVE WINDOW
4. REMOVE PLUMBING FIXTURE. CAP LINES BELOW FLOOR UNLESS TIED IN PER PLUMBING PLAN.
5. PROVIDE HEADER BEAM, REMOVE WALL BELOW, BRACE W/ 2X COLUMN AS SHOWN
6. REMOVE ROOF AND FRAMING ABOVE VEHICLE BAY IN ENTIRETY, BRACE EXISTING WALLS AS NEEDED
7. REMOVE CABINETS AND COUNTERTOPS, CAP PLUMBING IN WALL
8. REMOVE WALL AND PORCH BACK TO NEW BUILDING LINE, BRACE AS NEEDED
9. REMOVE DRYWALL FROM CEILING
10. REMOVE FLOOR COVERING

1 DEMOLITION PLAN
SCALE: 1/4" = 1'-0"

IGARASHI
DESIGNS

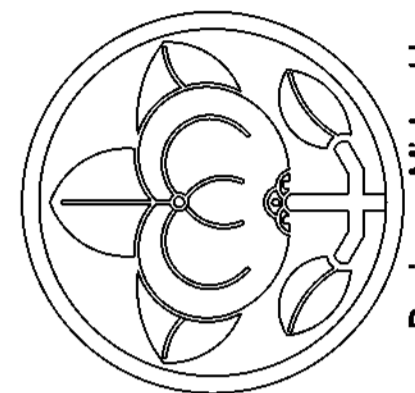

Designer: Michael Igarashi - michaeligarashi@gmail.com - 770-663-0666

issue date/revisions

architect's seal

project name

FIRE STATION #5

2100 W HIGHTOWER TRAIL
CONYERS, GA 30012

sheet title

DEMOLITION PLAN

drawn by

MJAI

checked by


project no.

date

10/16/23

A0.1

sheet no.

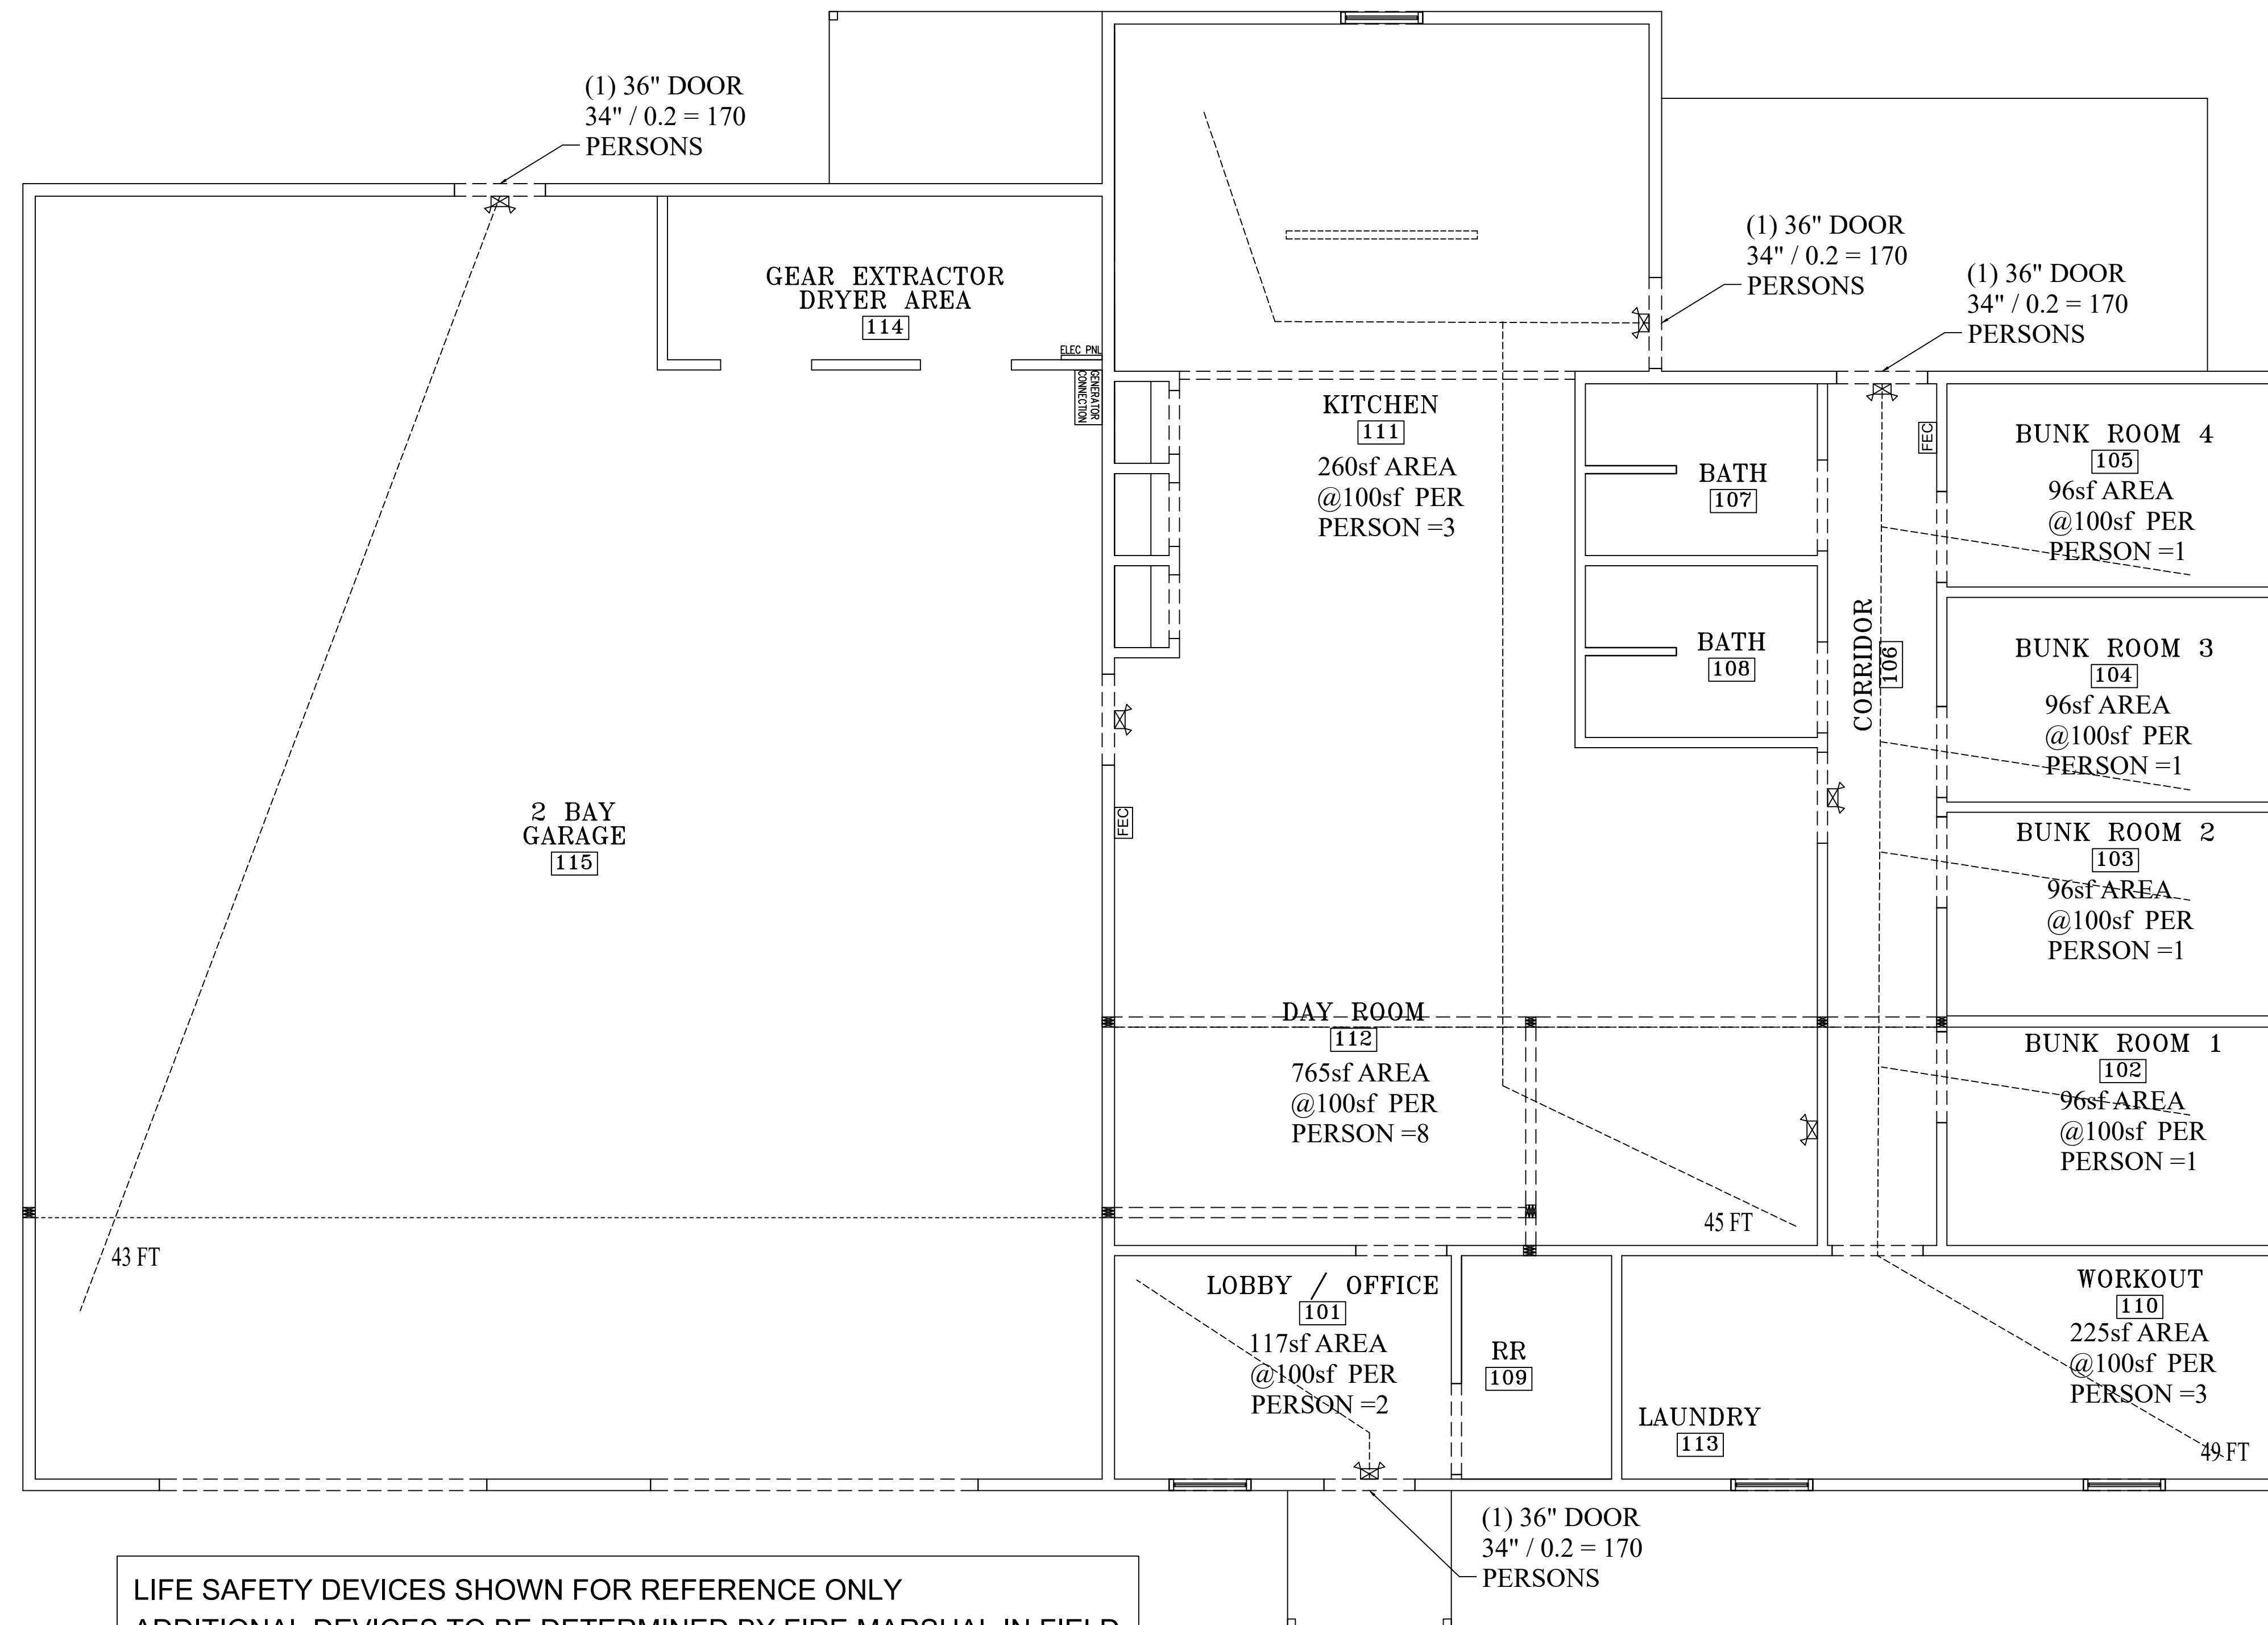

LIFE SAFETY DEVICES SHOWN FOR REFERENCE ONLY
ADDITIONAL DEVICES TO BE DETERMINED BY FIRE MARSHAL IN FIELD

LIFE SAFETY CALCULATIONS	
LOCATION	QTY
KITCHEN	3
DAY ROOM	8
OFFICE	2
WORKOUT	3
BUNK ROOM 1	1
BUNK ROOM 2	1
BUNK ROOM 3	1
BUNK ROOM 4	1
MAX OCCUPANCY	20
EGRESS WIDTH PROVIDED	
(3) 36" DOORS	
3 X 34" = 102" / 0.2 = 510 PERSONS	
MAX OCCUPANCY = 20 IS LESS THAN 510 PERSONS	
TRAVEL DISTANCE	
UNSPRINKLED OCCUPANCY FOR STORAGE = 100 FT MAX	
LONGEST TRAVEL DISTANCE = 49 FT	
MAX TRAVEL = 49 FT IS LESS THAN 100 FT	

LEGEND	
	EMERGENCY FLOOD LIGHT FIXTURE
	EMERGENCY EXIT/FLOOD LIGHT COMBINATION FIXTURE
	EMERGENCY EXIT FIXTURE
	FIRE EXTINGUISHER CABINET

1 LIFE SAFETY PLAN
SCALE: 1/4" = 1'-0"

issue date/revisions


architect's seal

project name
FIRE STATION #5
2100 W HIGHTOWER TRAIL
CONYERS, GA 30012

sheet title
LIFE SAFETY PLAN

drawn by MJAI	A1.0 sheet no.
checked by ---	
project no. ---	
date 10/16/2023	

BUILDING CALCULATIONS		
AREA	UNHEATED	HEATED
LIVING AREA	0	2034
VEHICLE BAY	1920	0
TOTAL	3954	2034
NOTES:		
-		

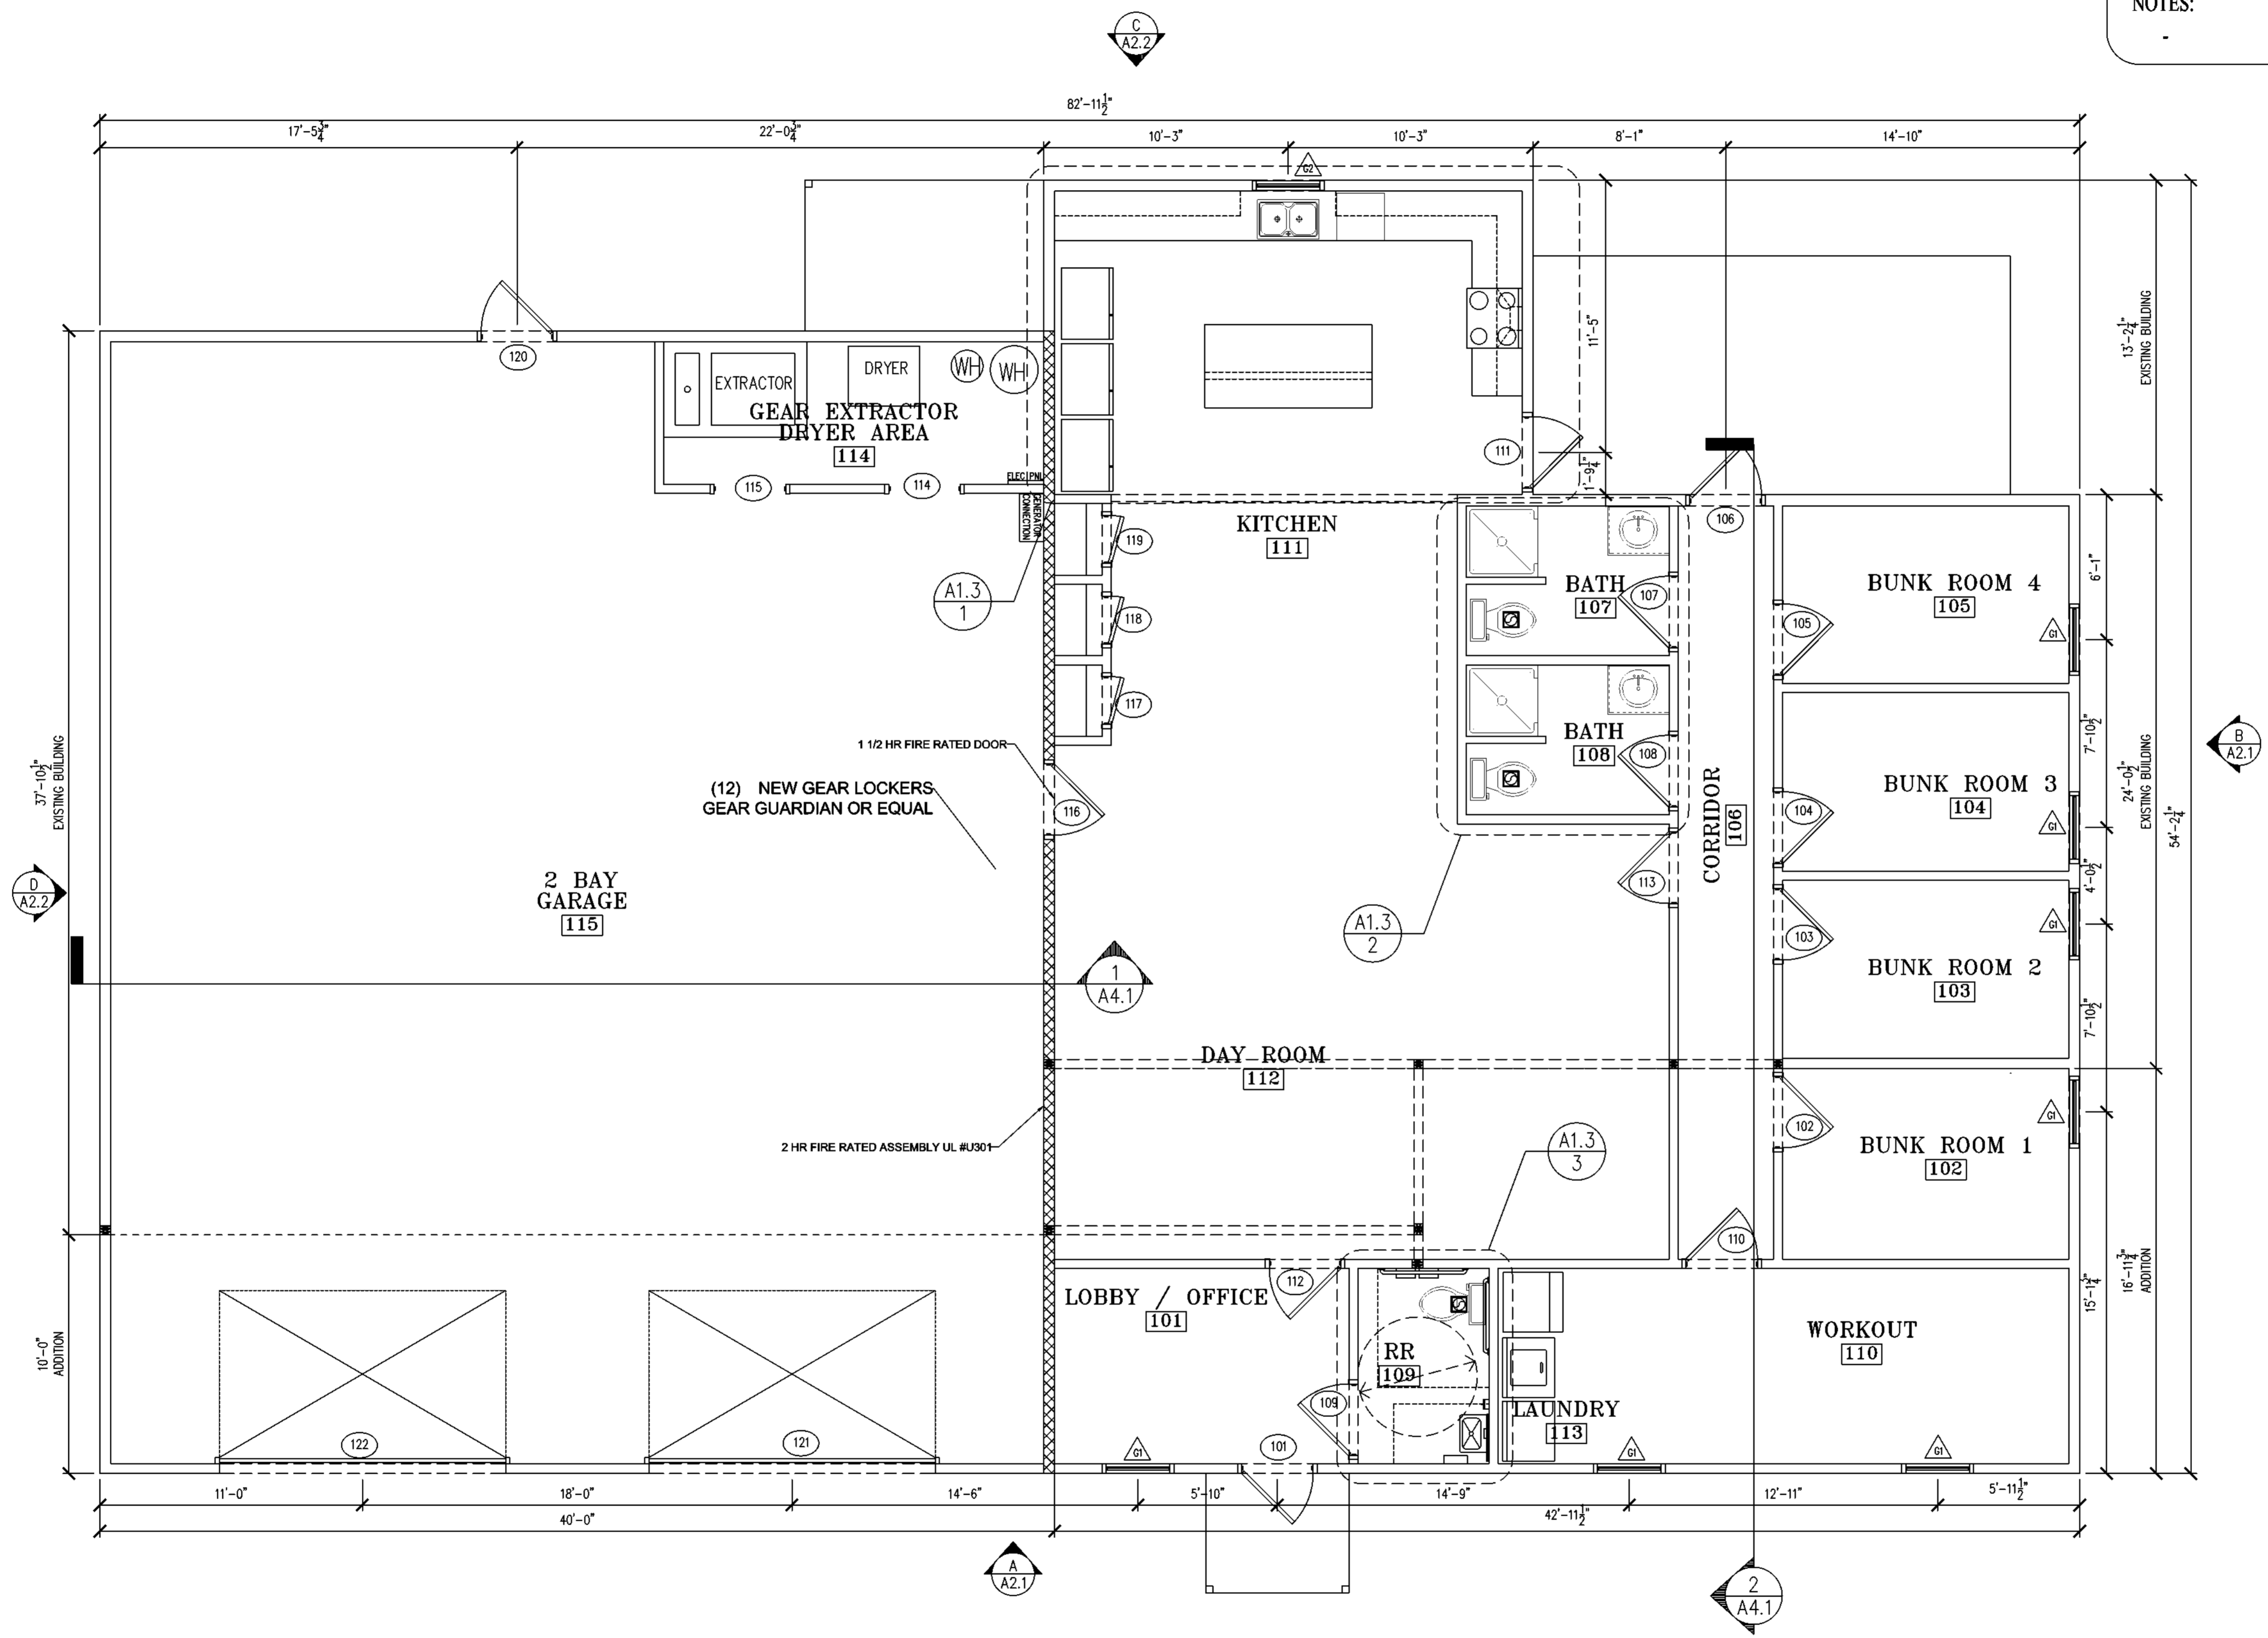

1 FLOOR PLAN
SCALE: 1/4" = 1'-0"


issue date/revisions

architect's seal

project name
FIRE STATION #5
2100 W HIGHTOWER TRAIL
CONYERS, GA 30012

sheet title
**FLOOR PLAN
NOTES**

drawn by MJAI	A1.1 sheet no.
checked by ---	
project no. ---	
date 10/16/23	

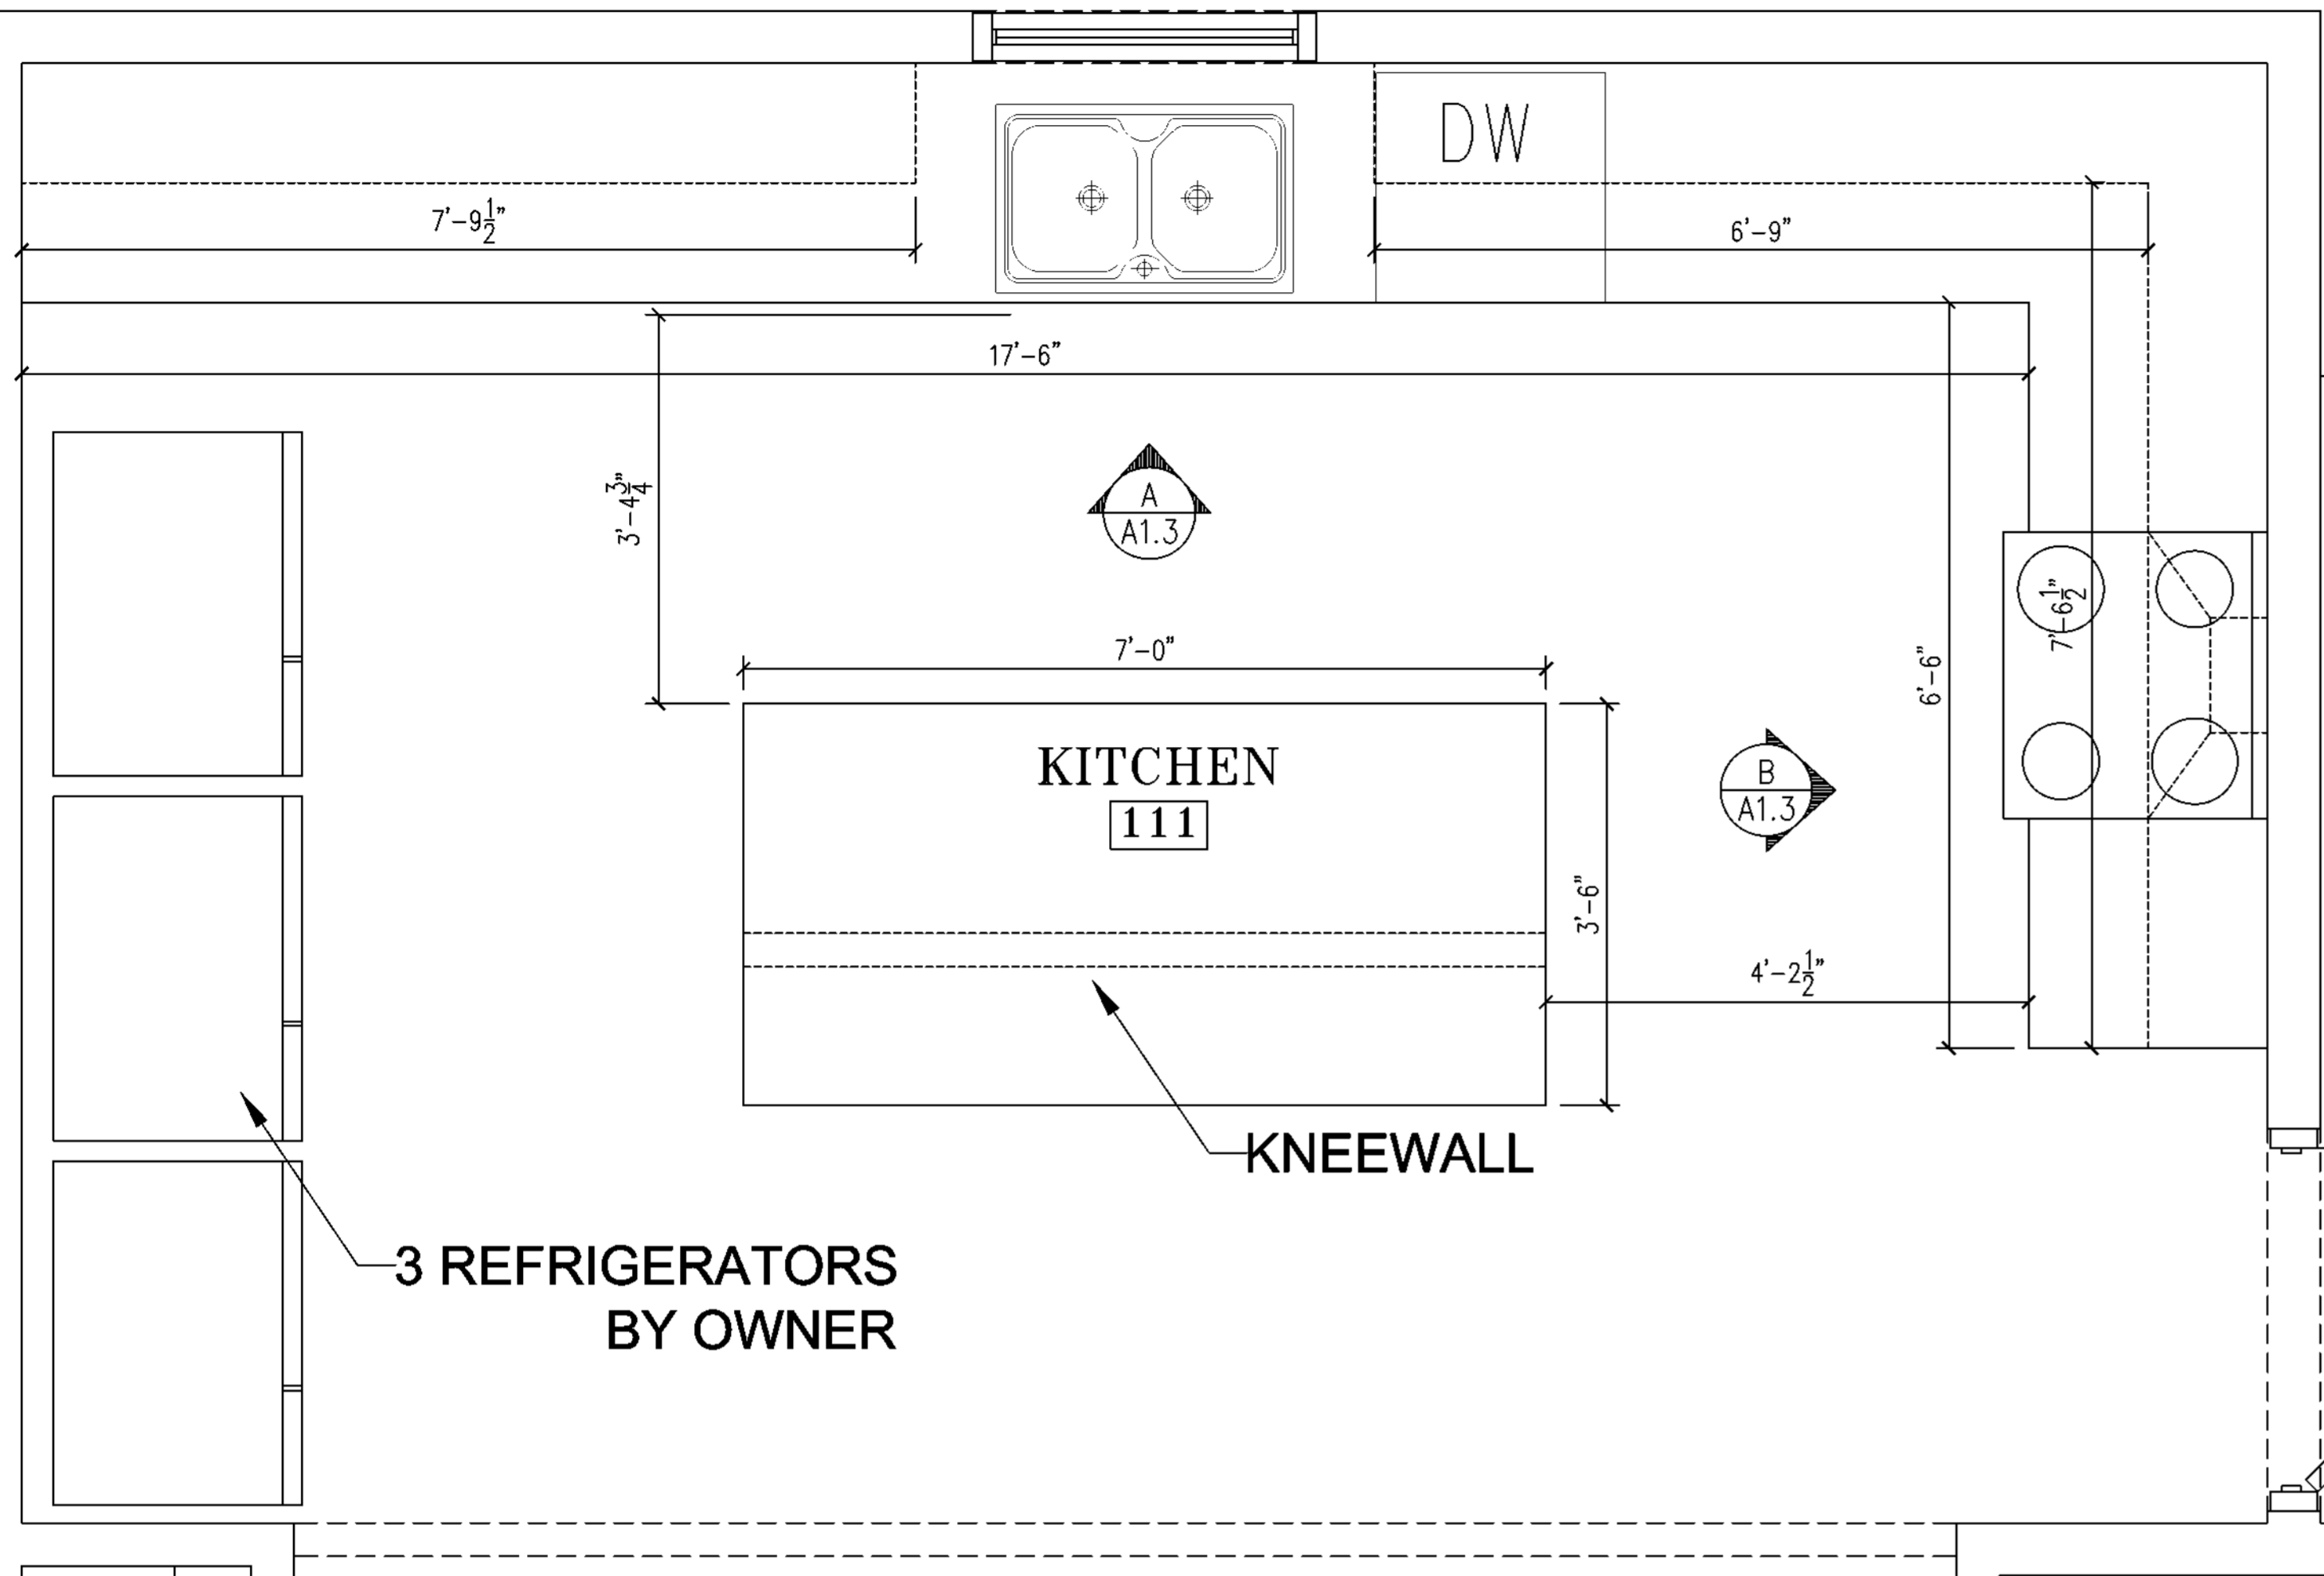


3 REFRIGERATORS
BY OWNER

KNEEWALL

KITCHEN
111

1 ENLARGED FLOORPLAN
SCALE: 3/4" = 1'-0"

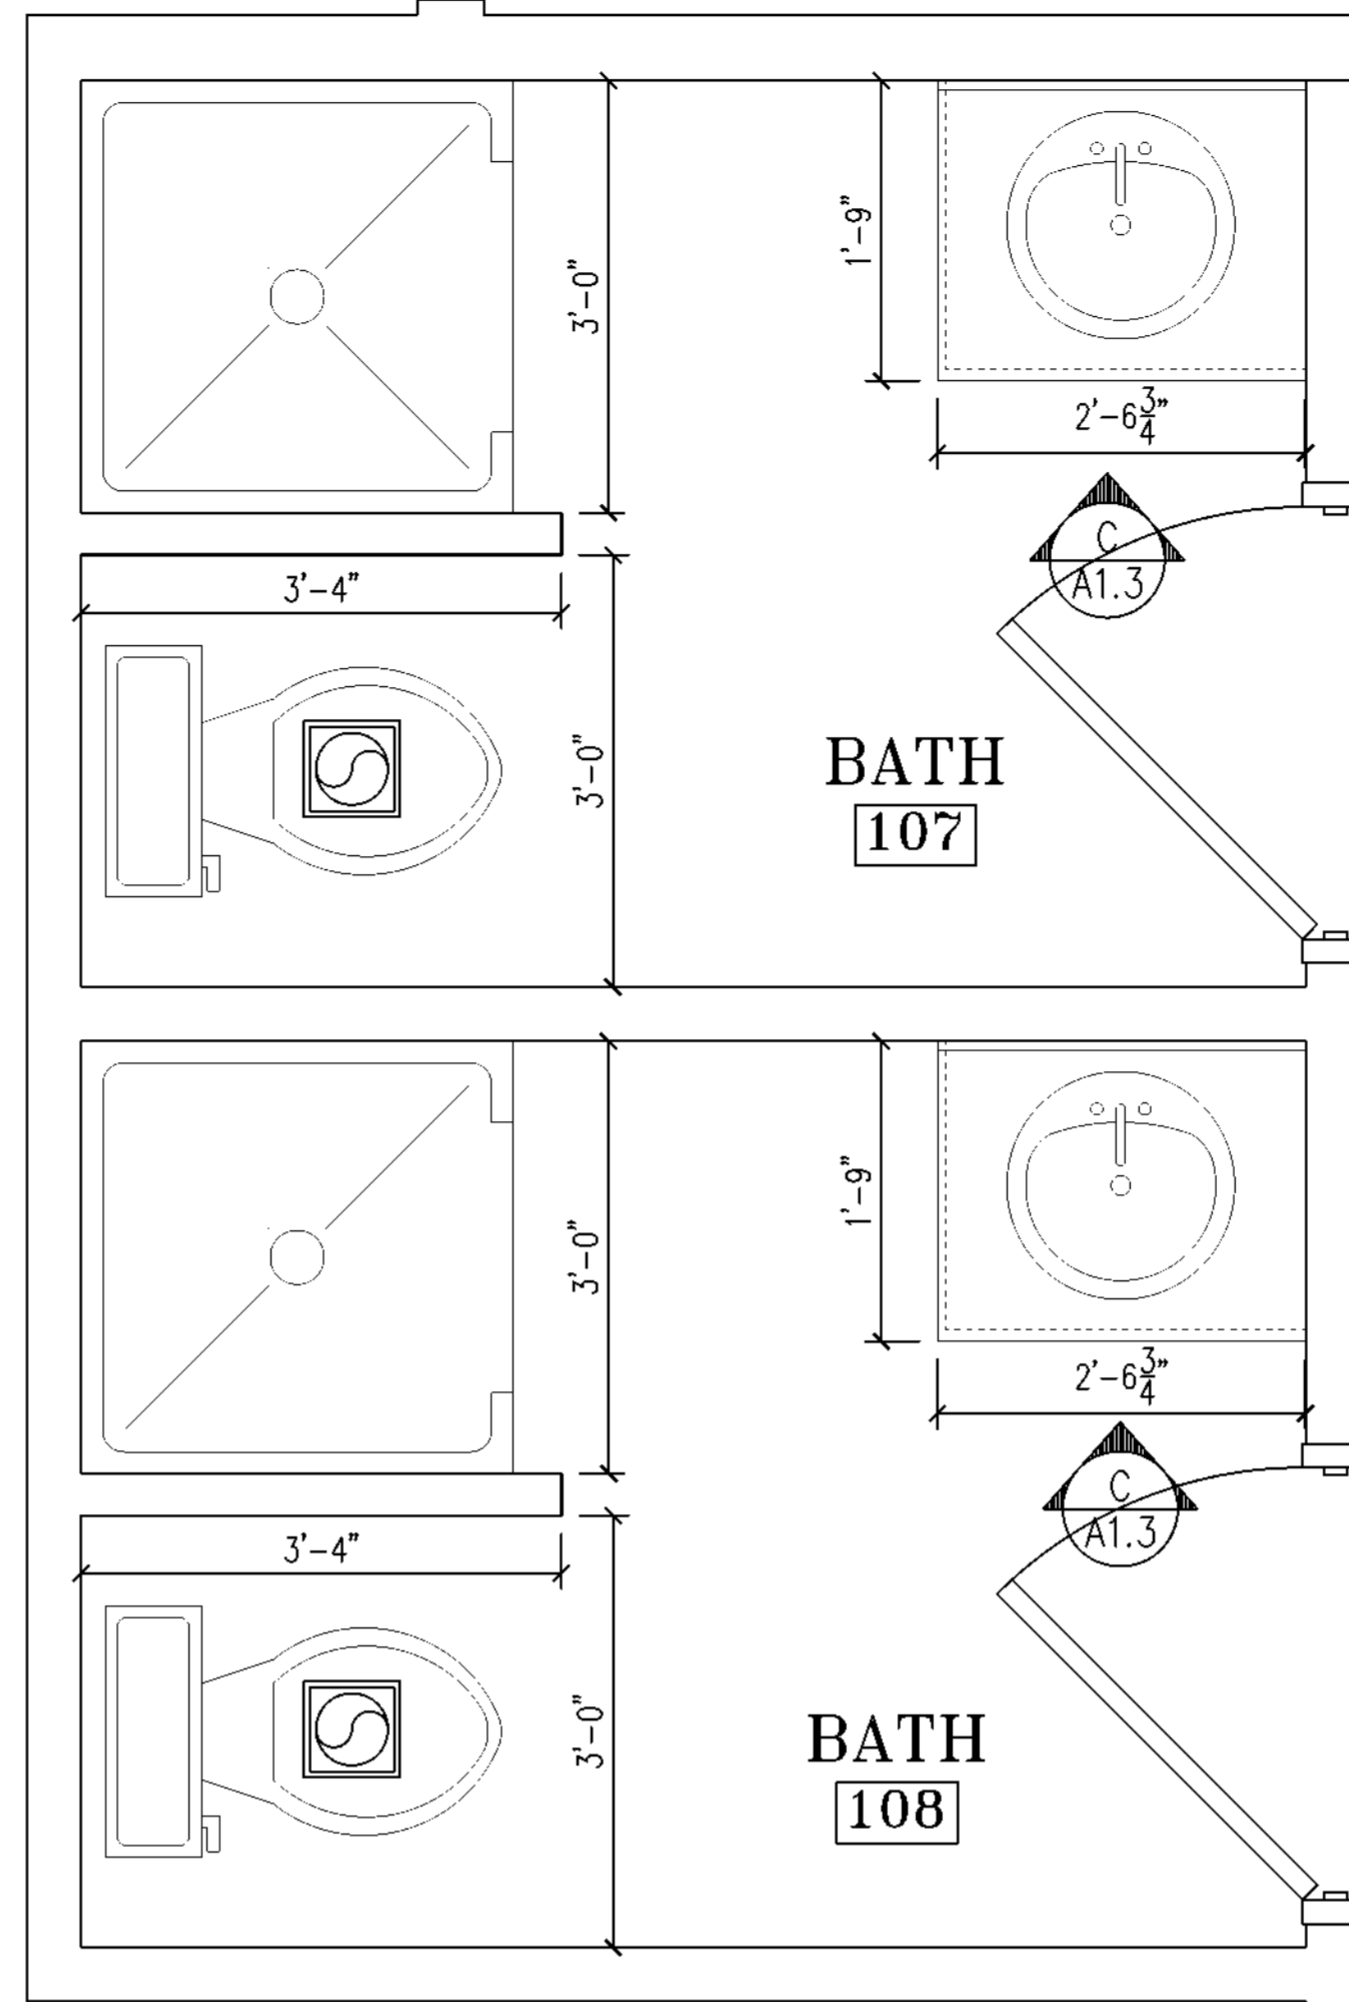


BATH
107

BATH
108

2 ENLARGED FLOORPLAN
SCALE: 3/4" = 1'-0"


RESTROOM ACCESSORIES				
MARK	DESCRIPTION	MANUF	MODEL	REMARKS
1	42" GRAB BAR	BOBRICK	-	-
2	36" GRAB BAR	BOBRICK	-	-
3	TOILET TISSUE DISPENSER	BOBRICK	-	-
4	SANITARY NAPKIN RECEPTACLE	BOBRICK	-	-
5	SOAP DISPENSER	BOBRICK	-	-
6	MIRROR	BOBRICK	-	-
7	ELECTRIC HAND DRYER	XCELERATOR	XL-BW	-

NOTES:
1. SEE ADA SHEET FOR MOUNTING HEIGHTS

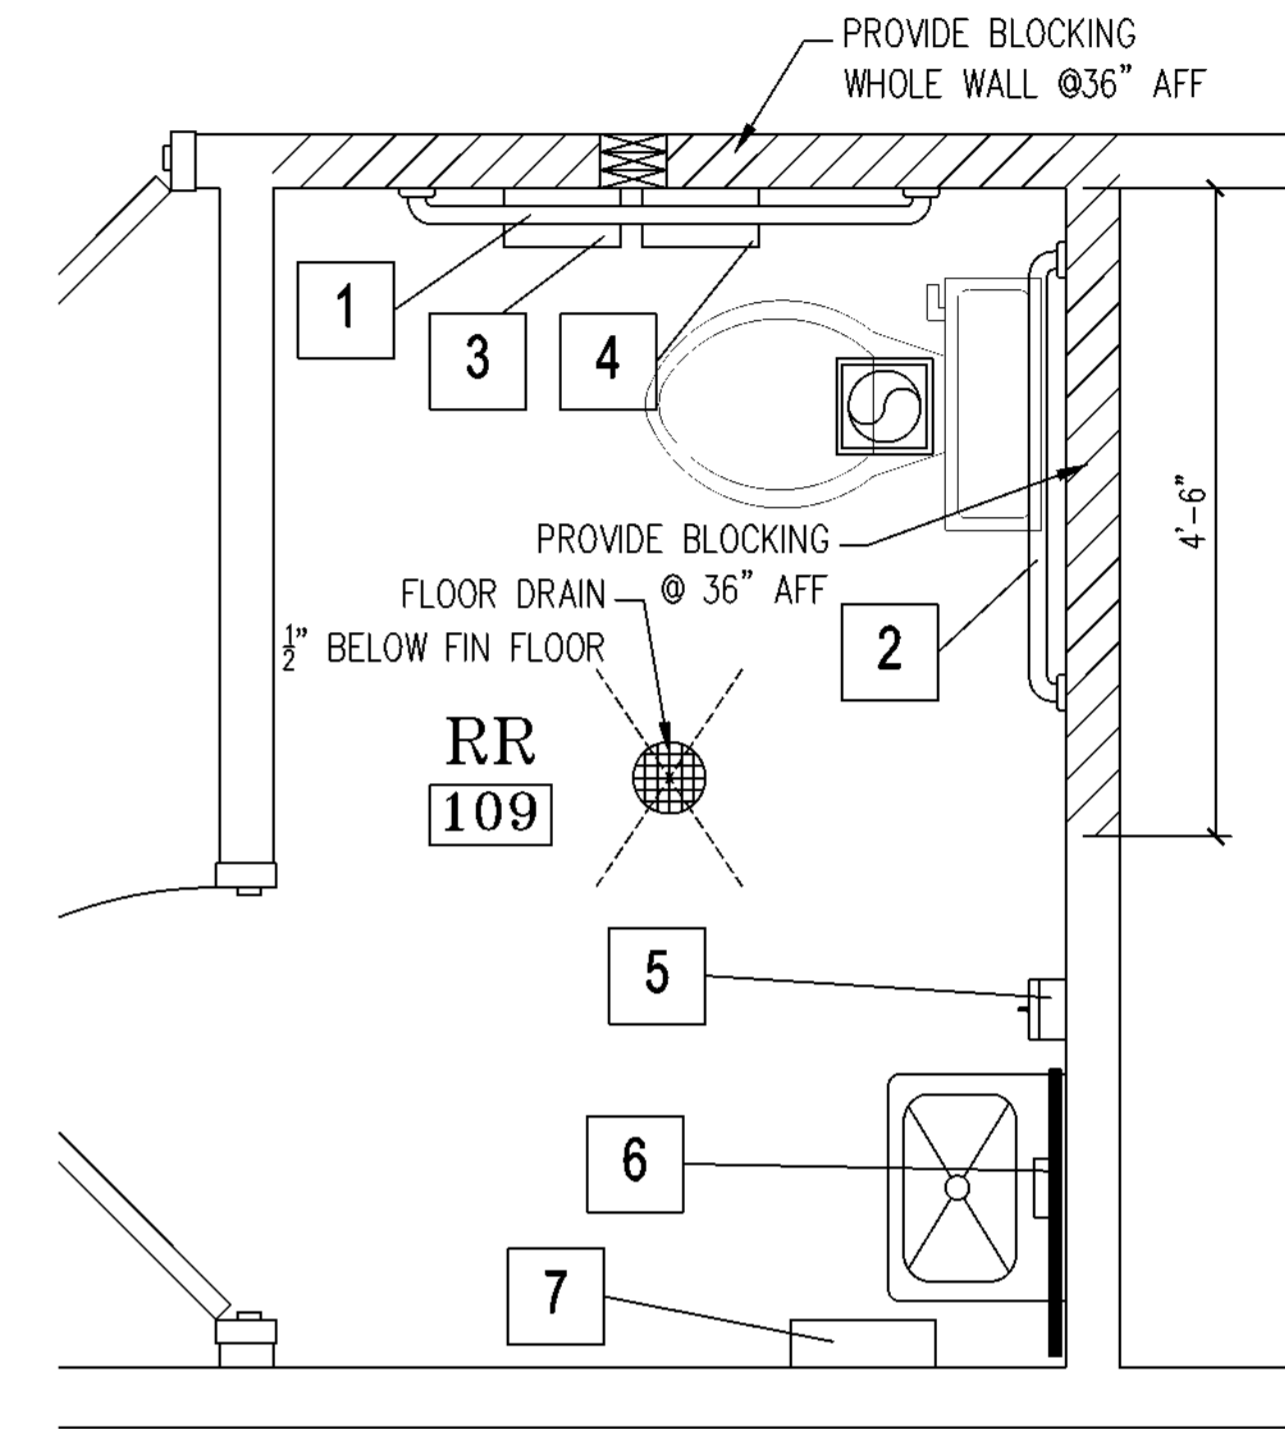


RR
109


3 ENLARGED FLOORPLAN
SCALE: 3/4" = 1'-0"

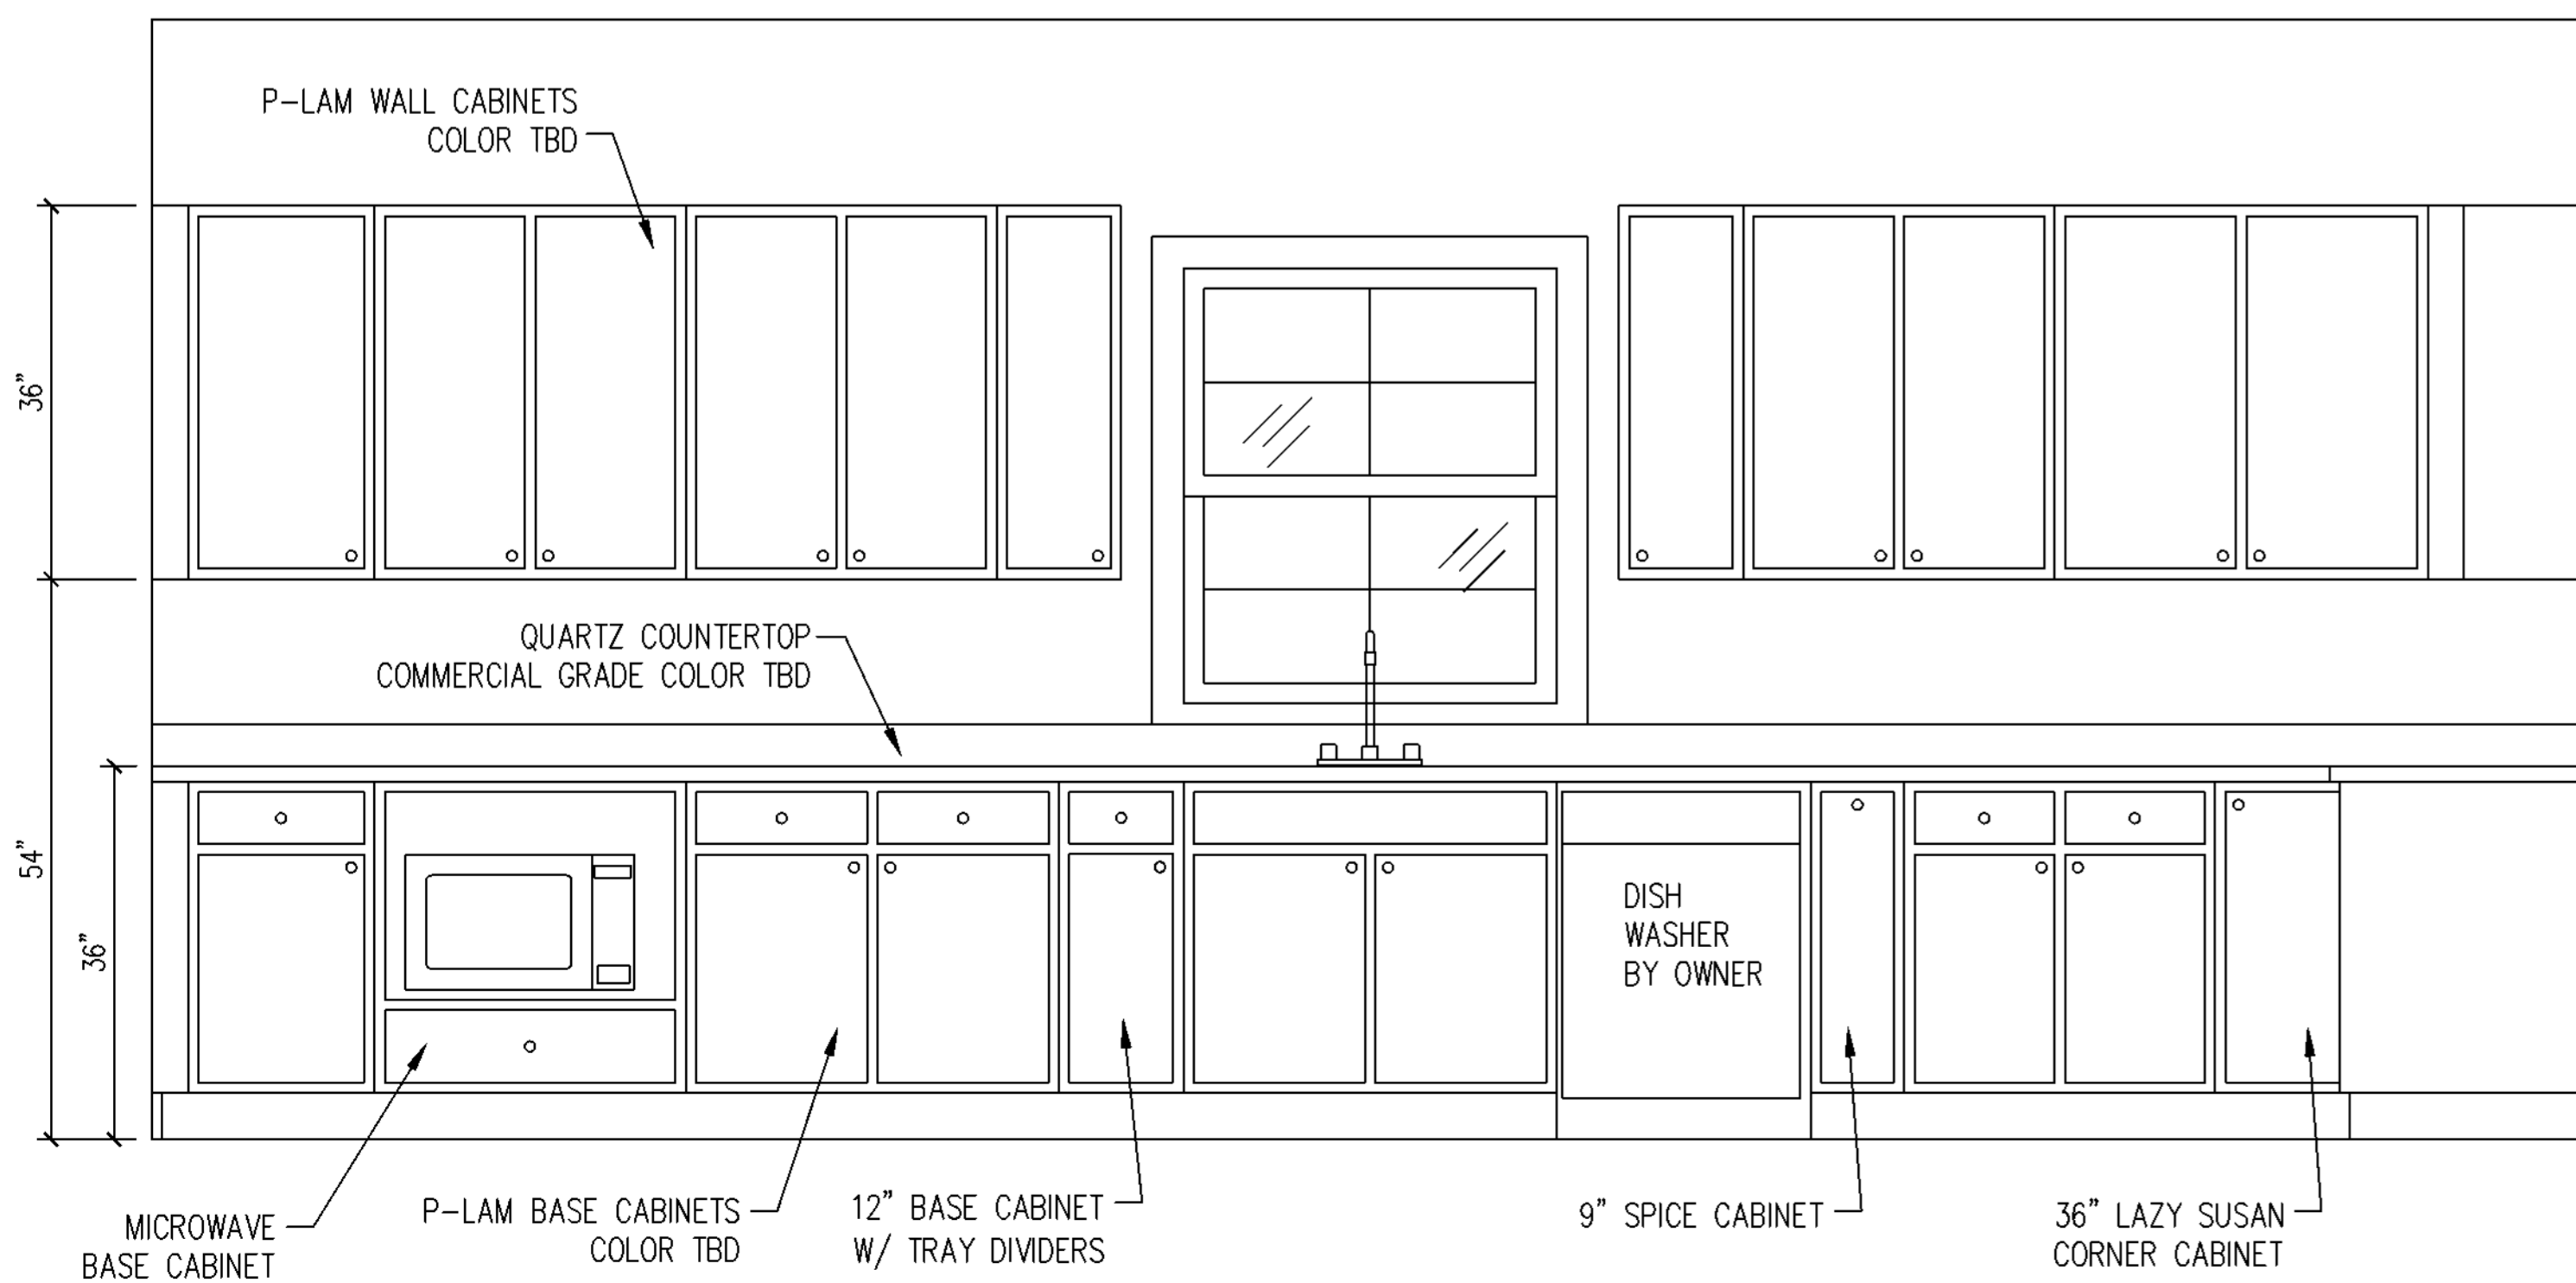

A INTERIOR ELEVATION
SCALE: 3/4" = 1'-0"

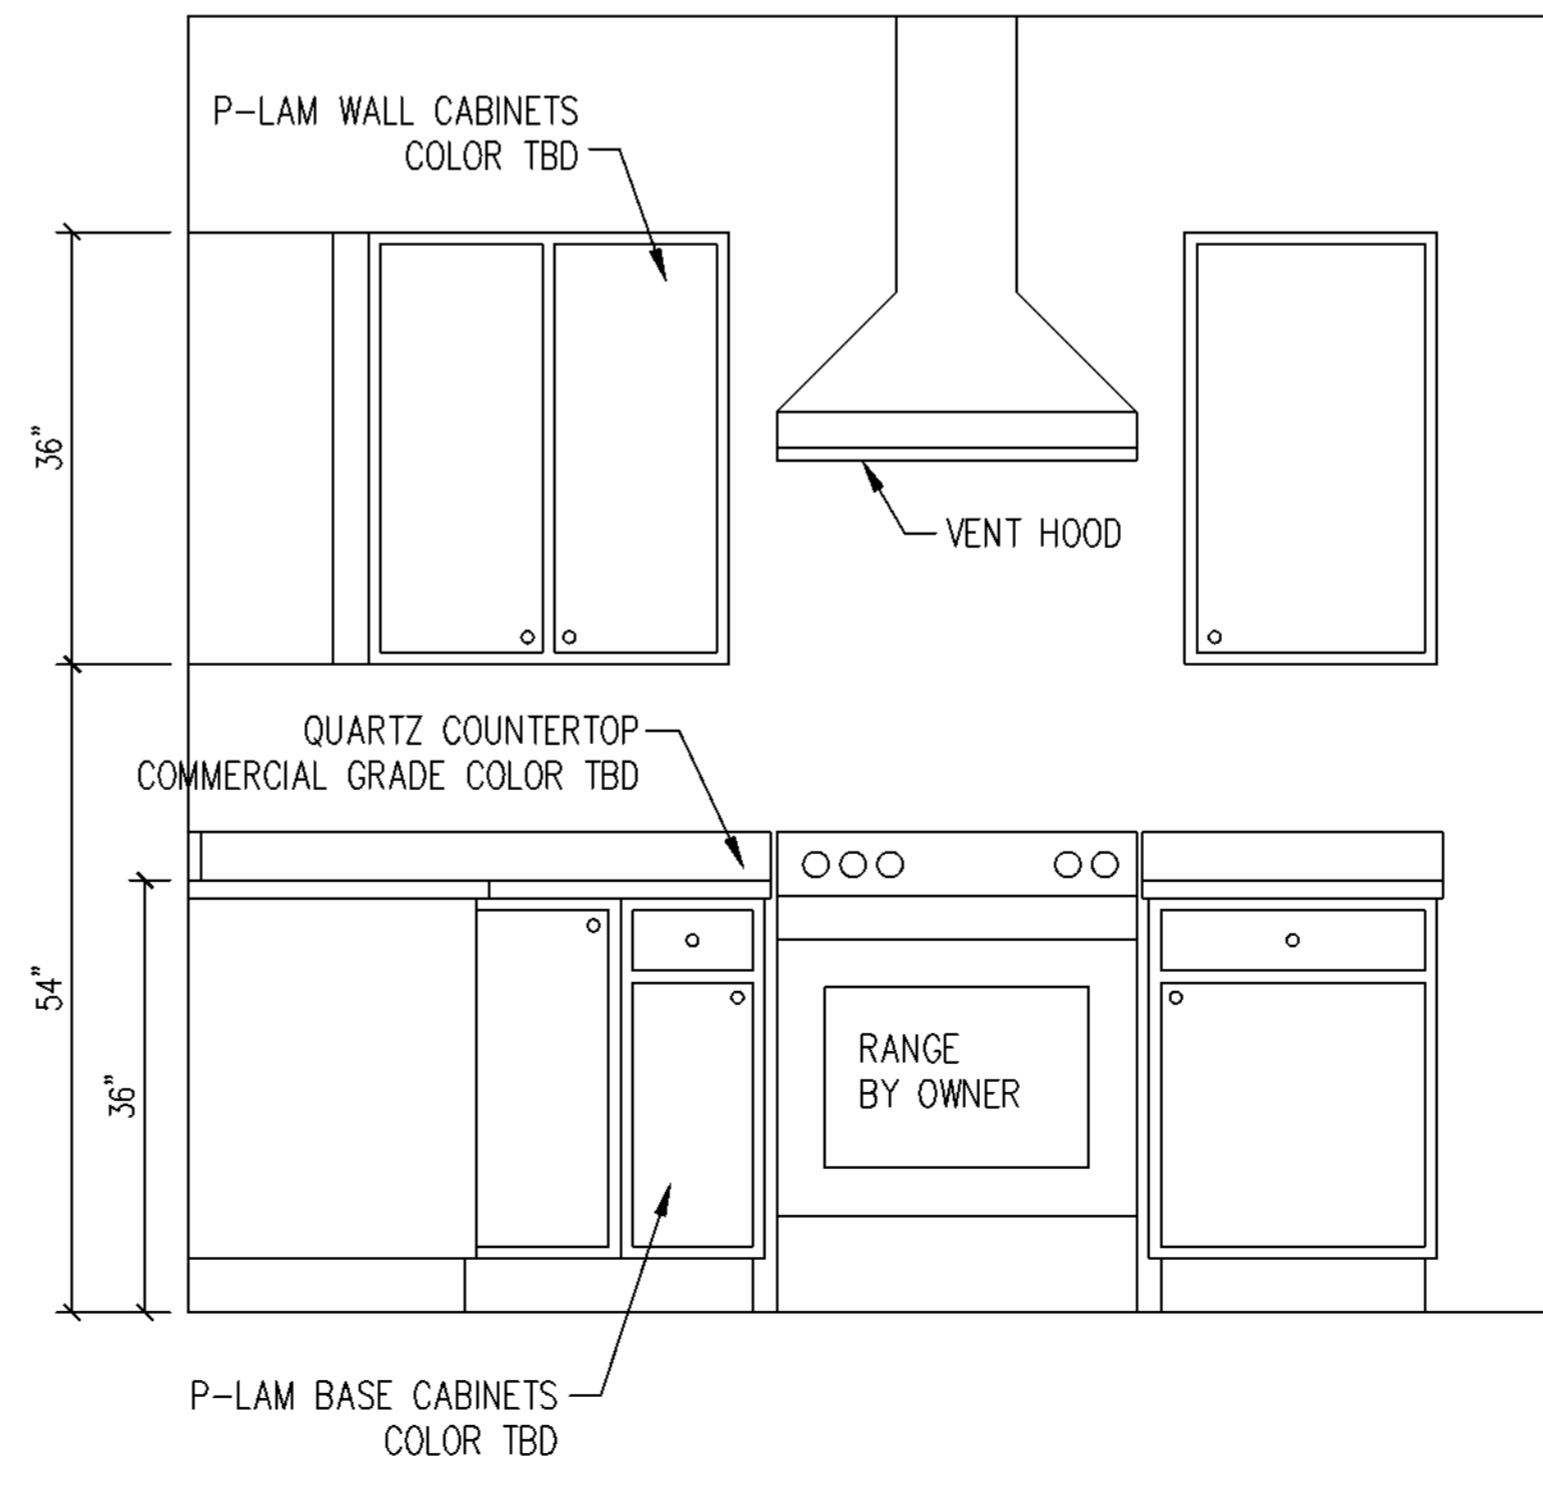


B INTERIOR ELEVATION
SCALE: 3/4" = 1'-0"

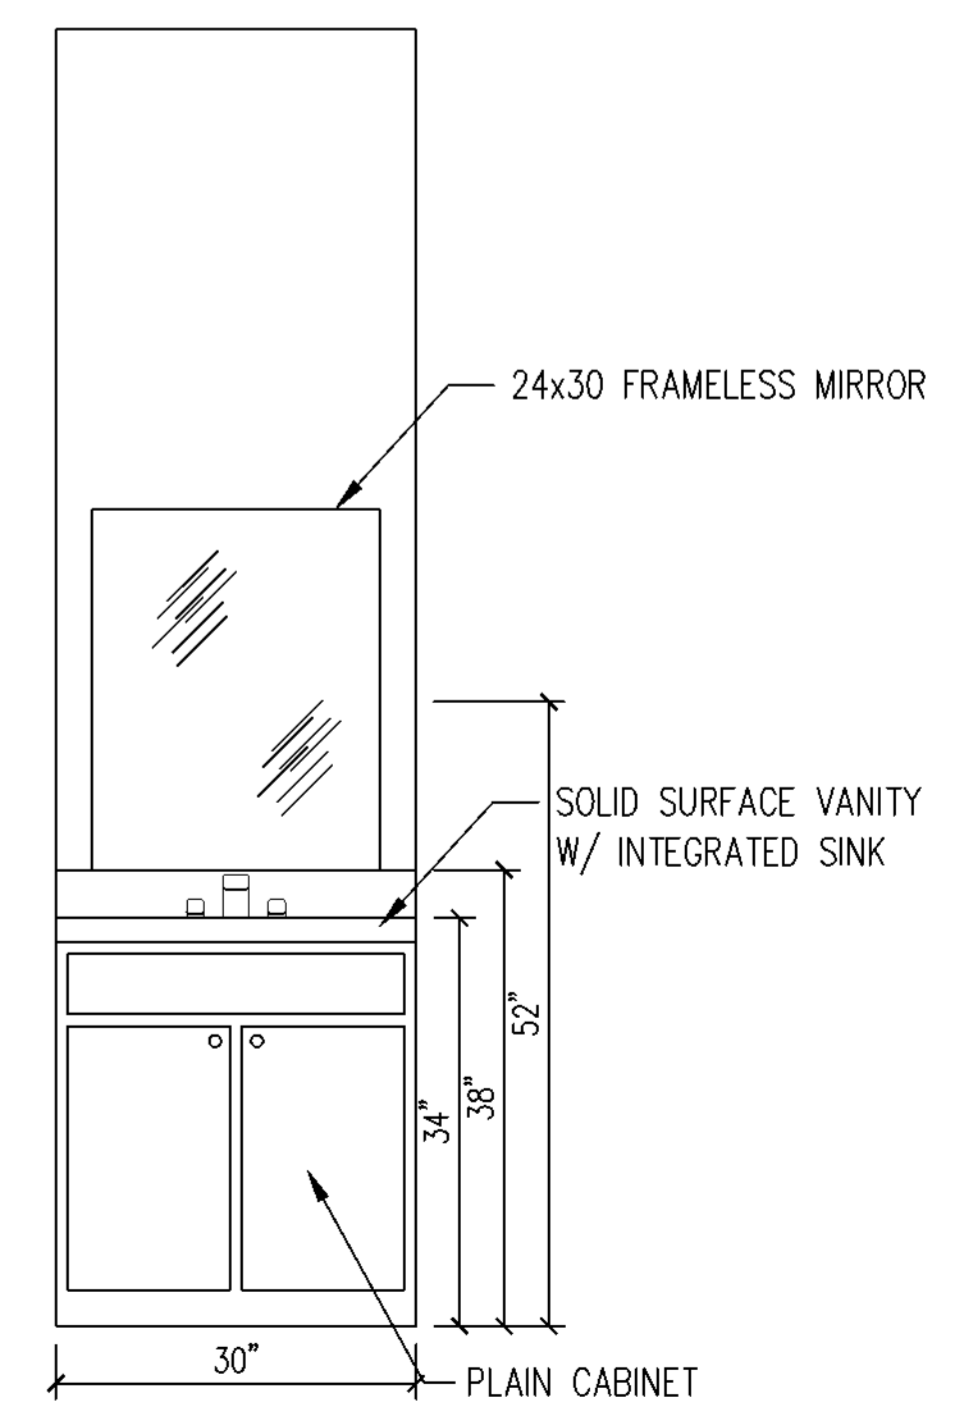

C INTERIOR ELEVATION
SCALE: 3/4" = 1'-0"

IGARASHI
DESIGNS

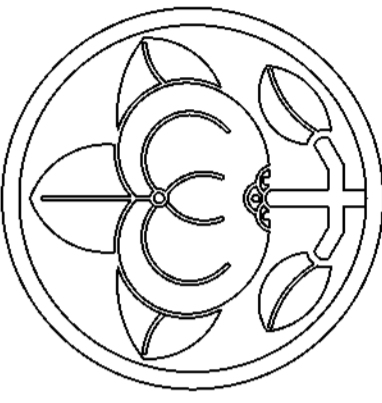

Designer: Michael Igarashi - michaeligarashi@gmail.com - 770-663-0666

issue date/revisions

architect's seal

project name
FIRE STATION #5
2100 W HIGHTOWER TRAIL
CONYERS, GA 30012


sheet title
ENLARGED FLOOR PLAN

drawn by
MJAI
checked by


project no.

date
10/16/23

A1.3
sheet no.

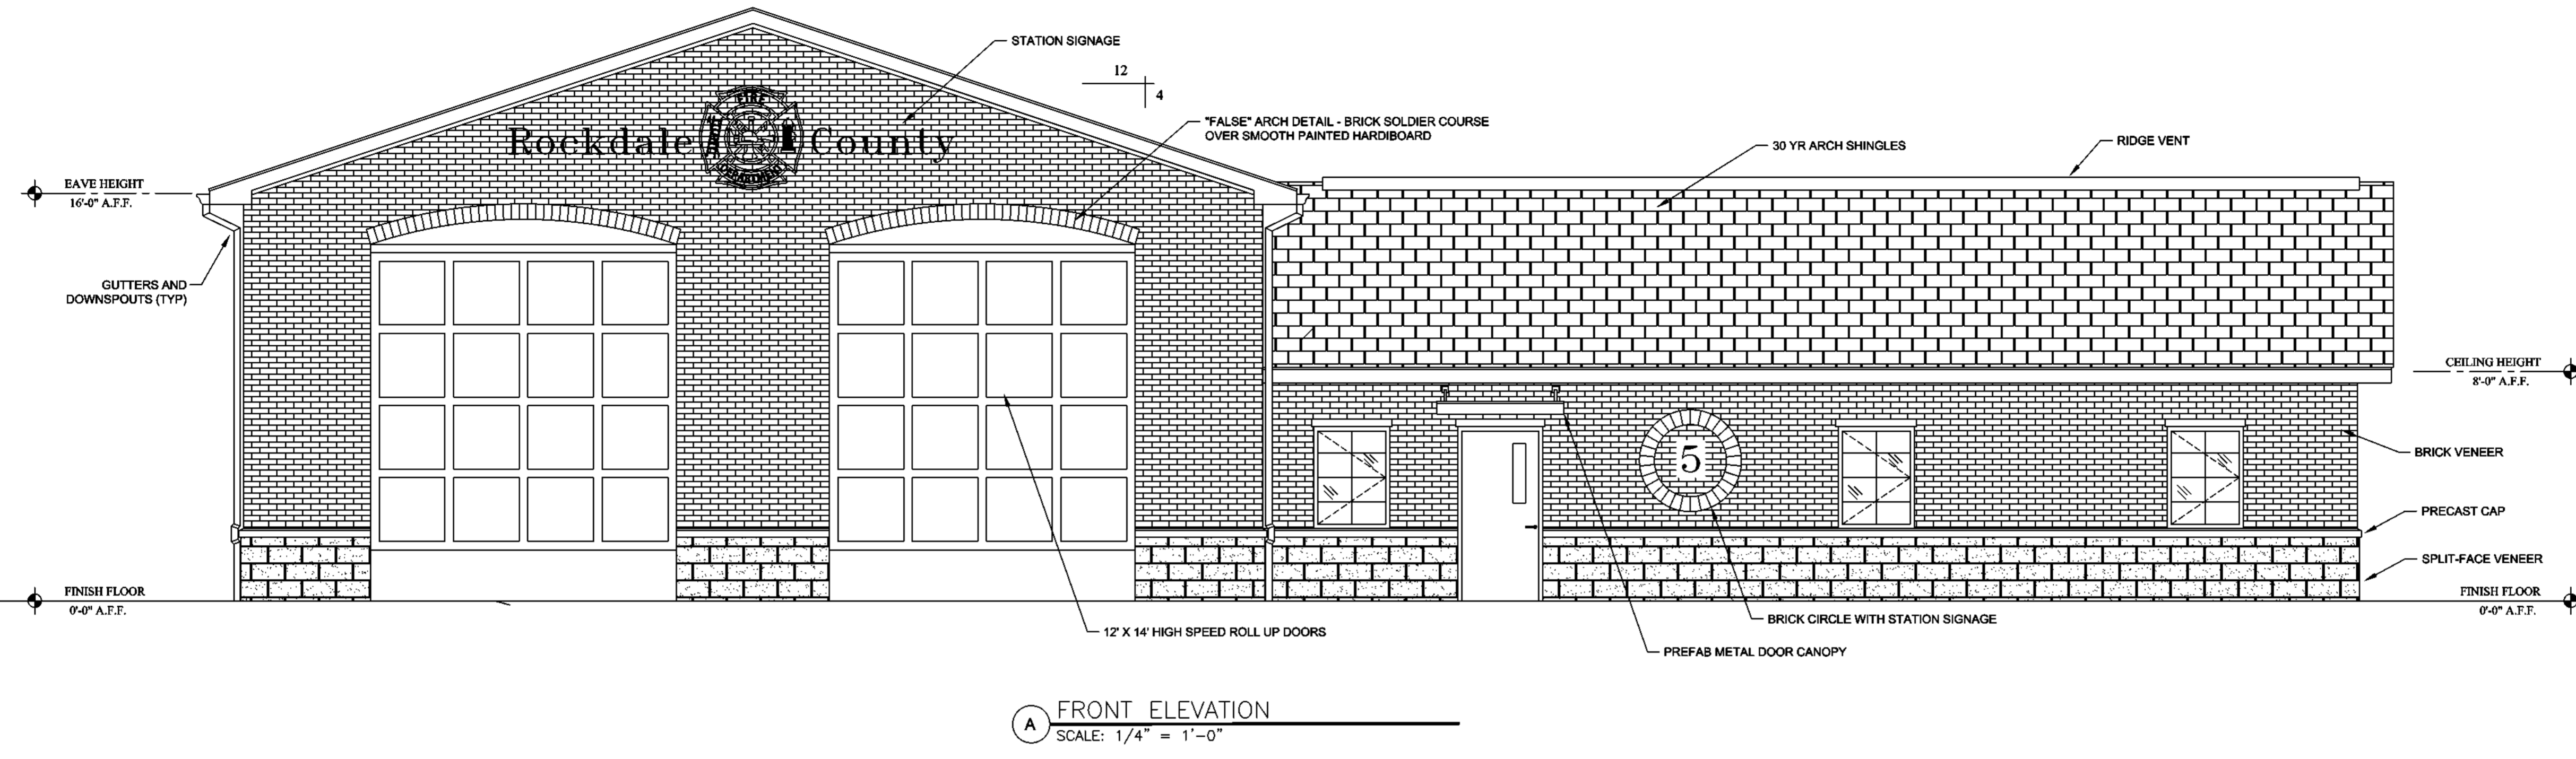

A FRONT ELEVATION
SCALE: 1/4" = 1'-0"

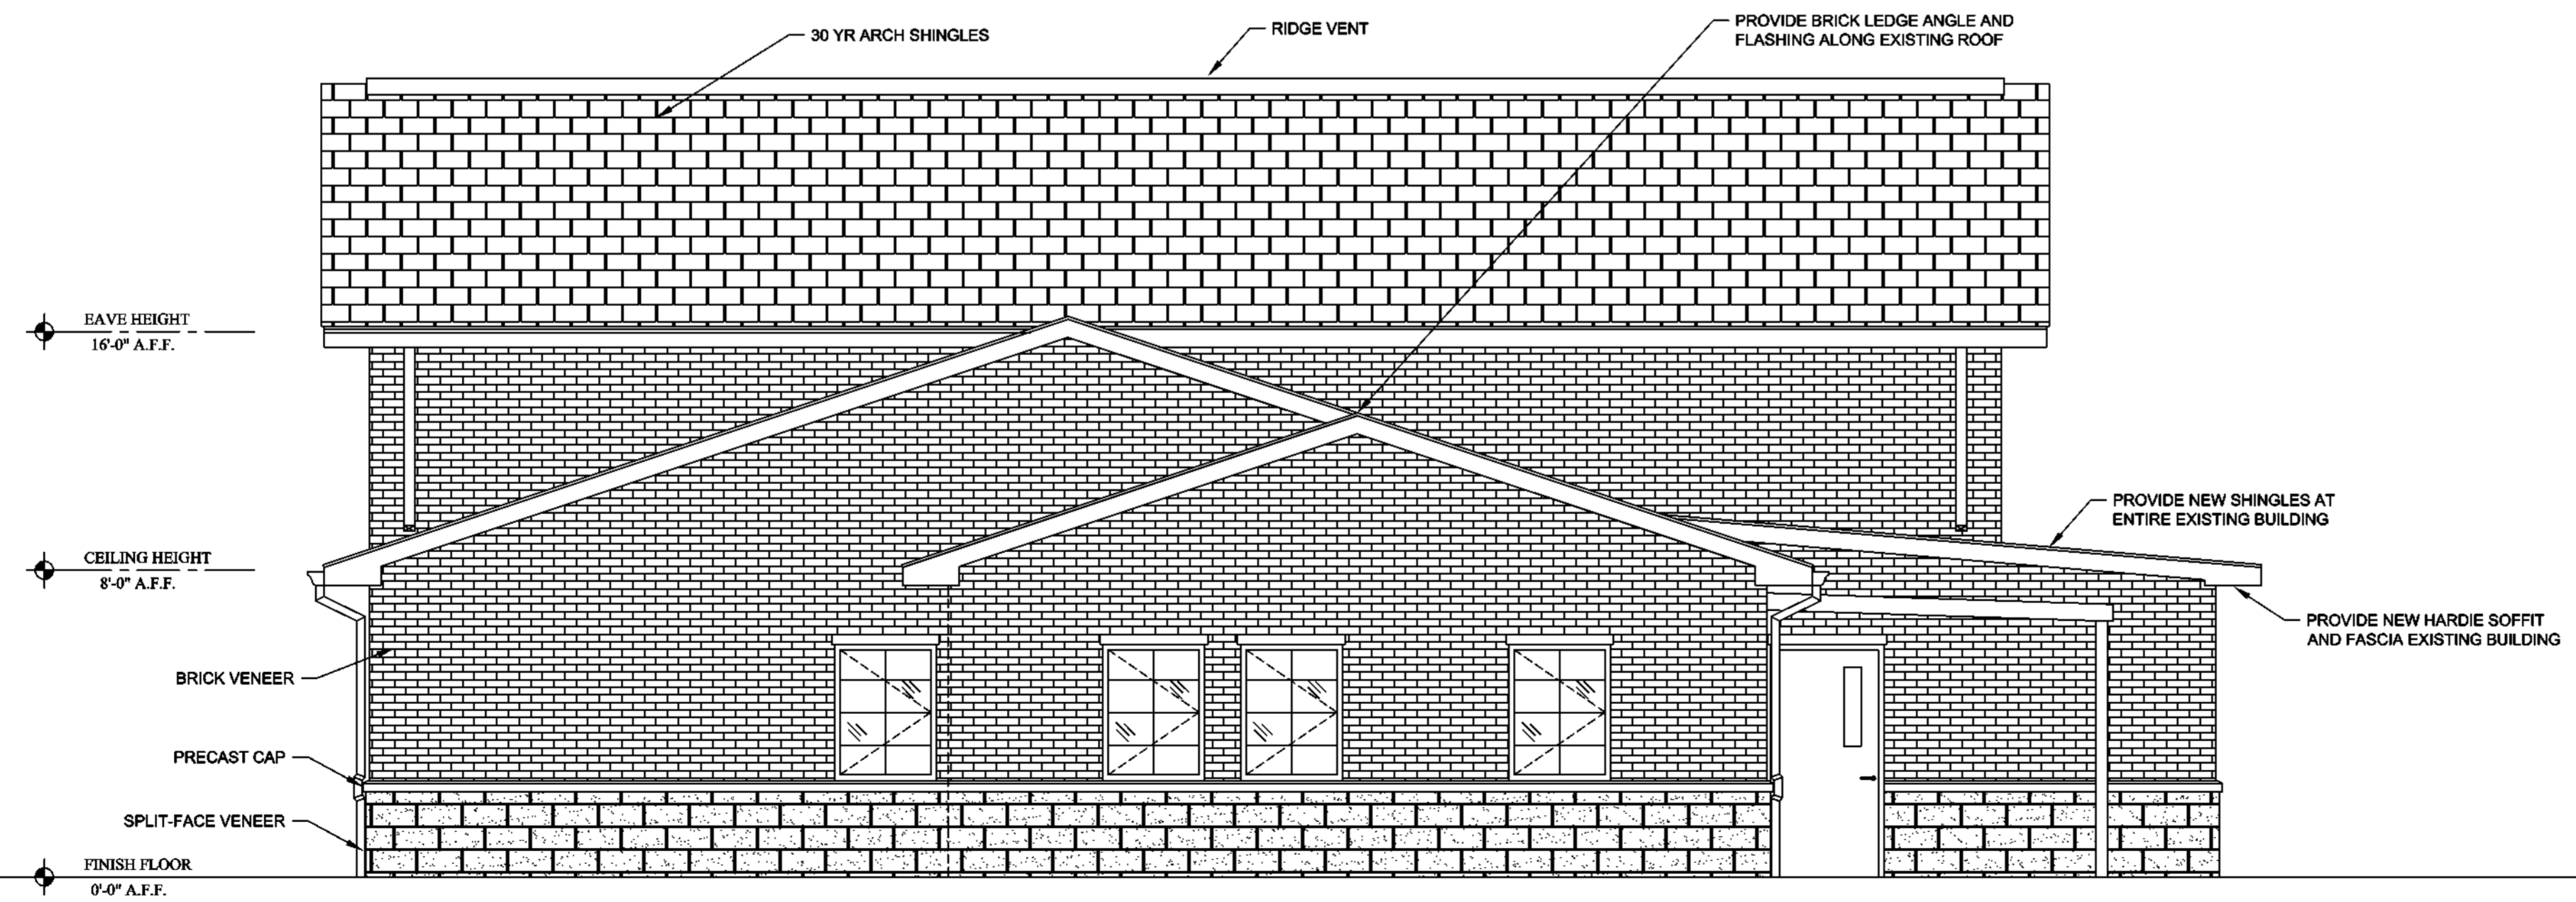

B RIGHT ELEVATION
SCALE: 1/4" = 1'-0"

1 EXISTING FLOOR PLAN
SCALE: 1/4" = 1'-0"

issue date/revisions

architect's seal

project name
FIRE STATION #5
2100 W HIGHTOWER TRAIL
CONYERS, GA 30012

sheet title
**EXTERIOR ELEVATIONS
PROPOSED DESIGN**

drawn by
MJAI
checked by

project no.

date
10/16/23

A2.1
sheet no.


issue date/revisions

architect's seal


project name
FIRE STATION #5
2100 W HIGHTOWER TRAIL
CONYERS, GA 30012

sheet title
EXTERIOR ELEVATIONS
PROPOSED DESIGN


drawn by MJAI	A2.2 sheet no.
checked by ---	
project no. ---	
date 10/16/23	

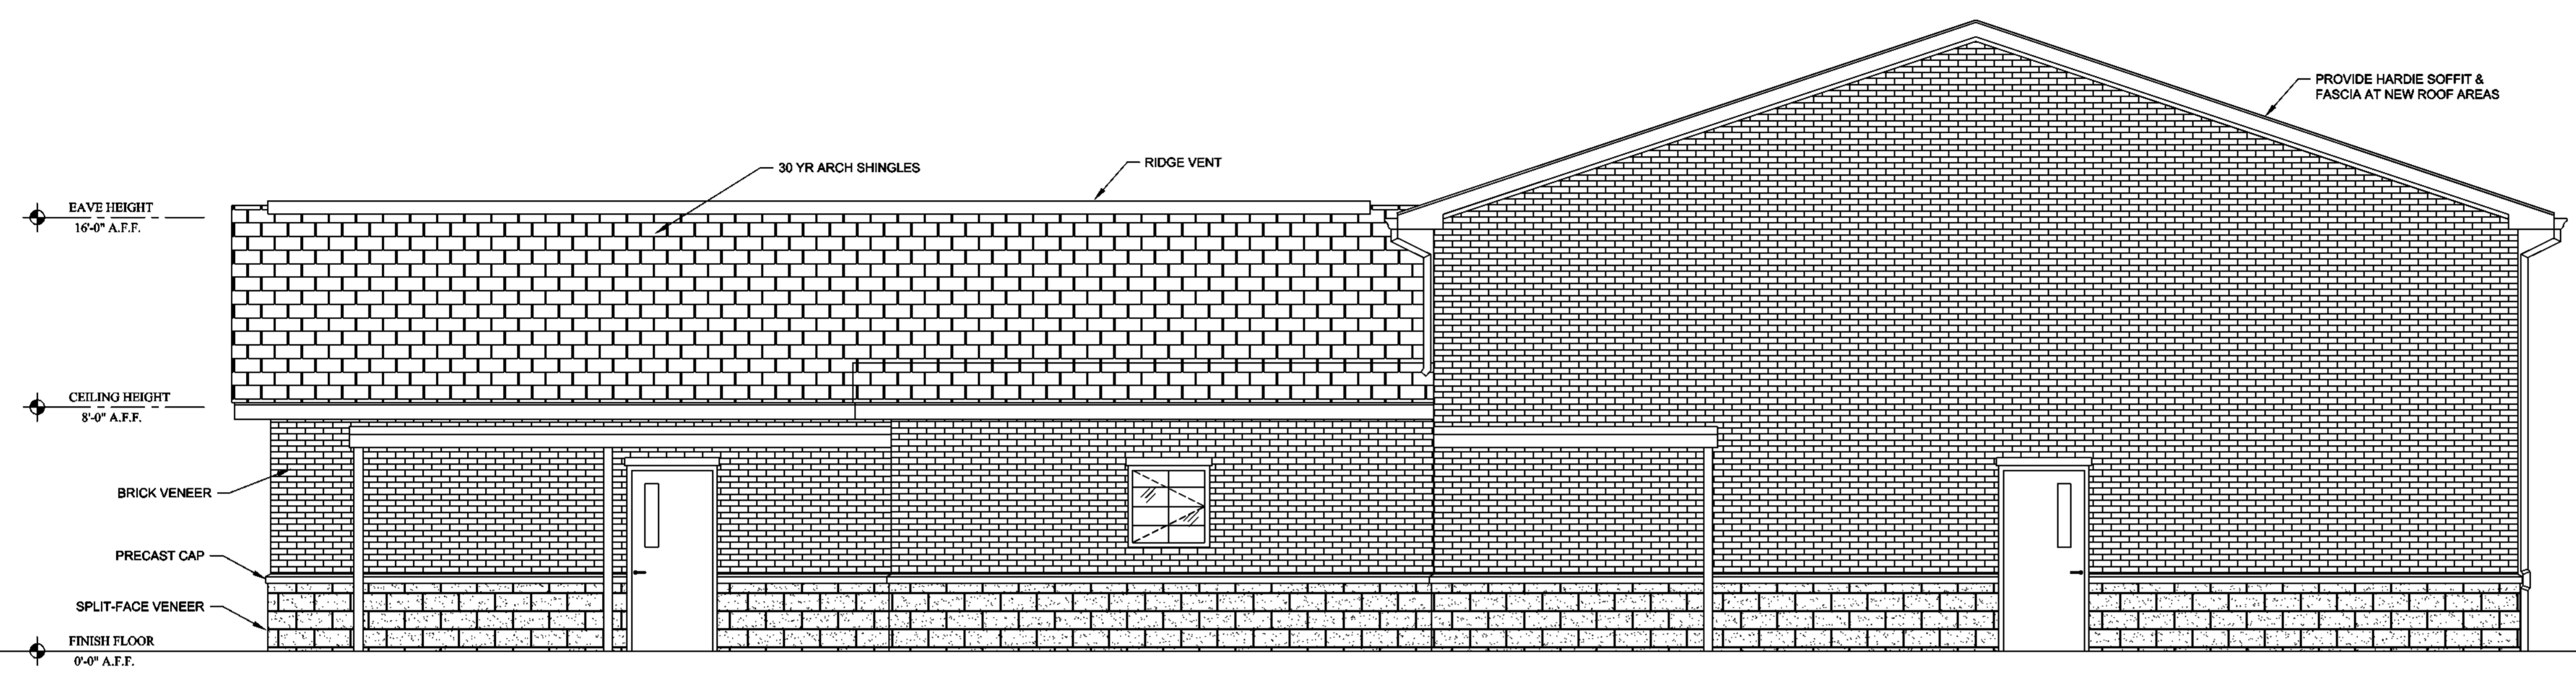

C REAR ELEVATION
SCALE: 1/4" = 1'-0"

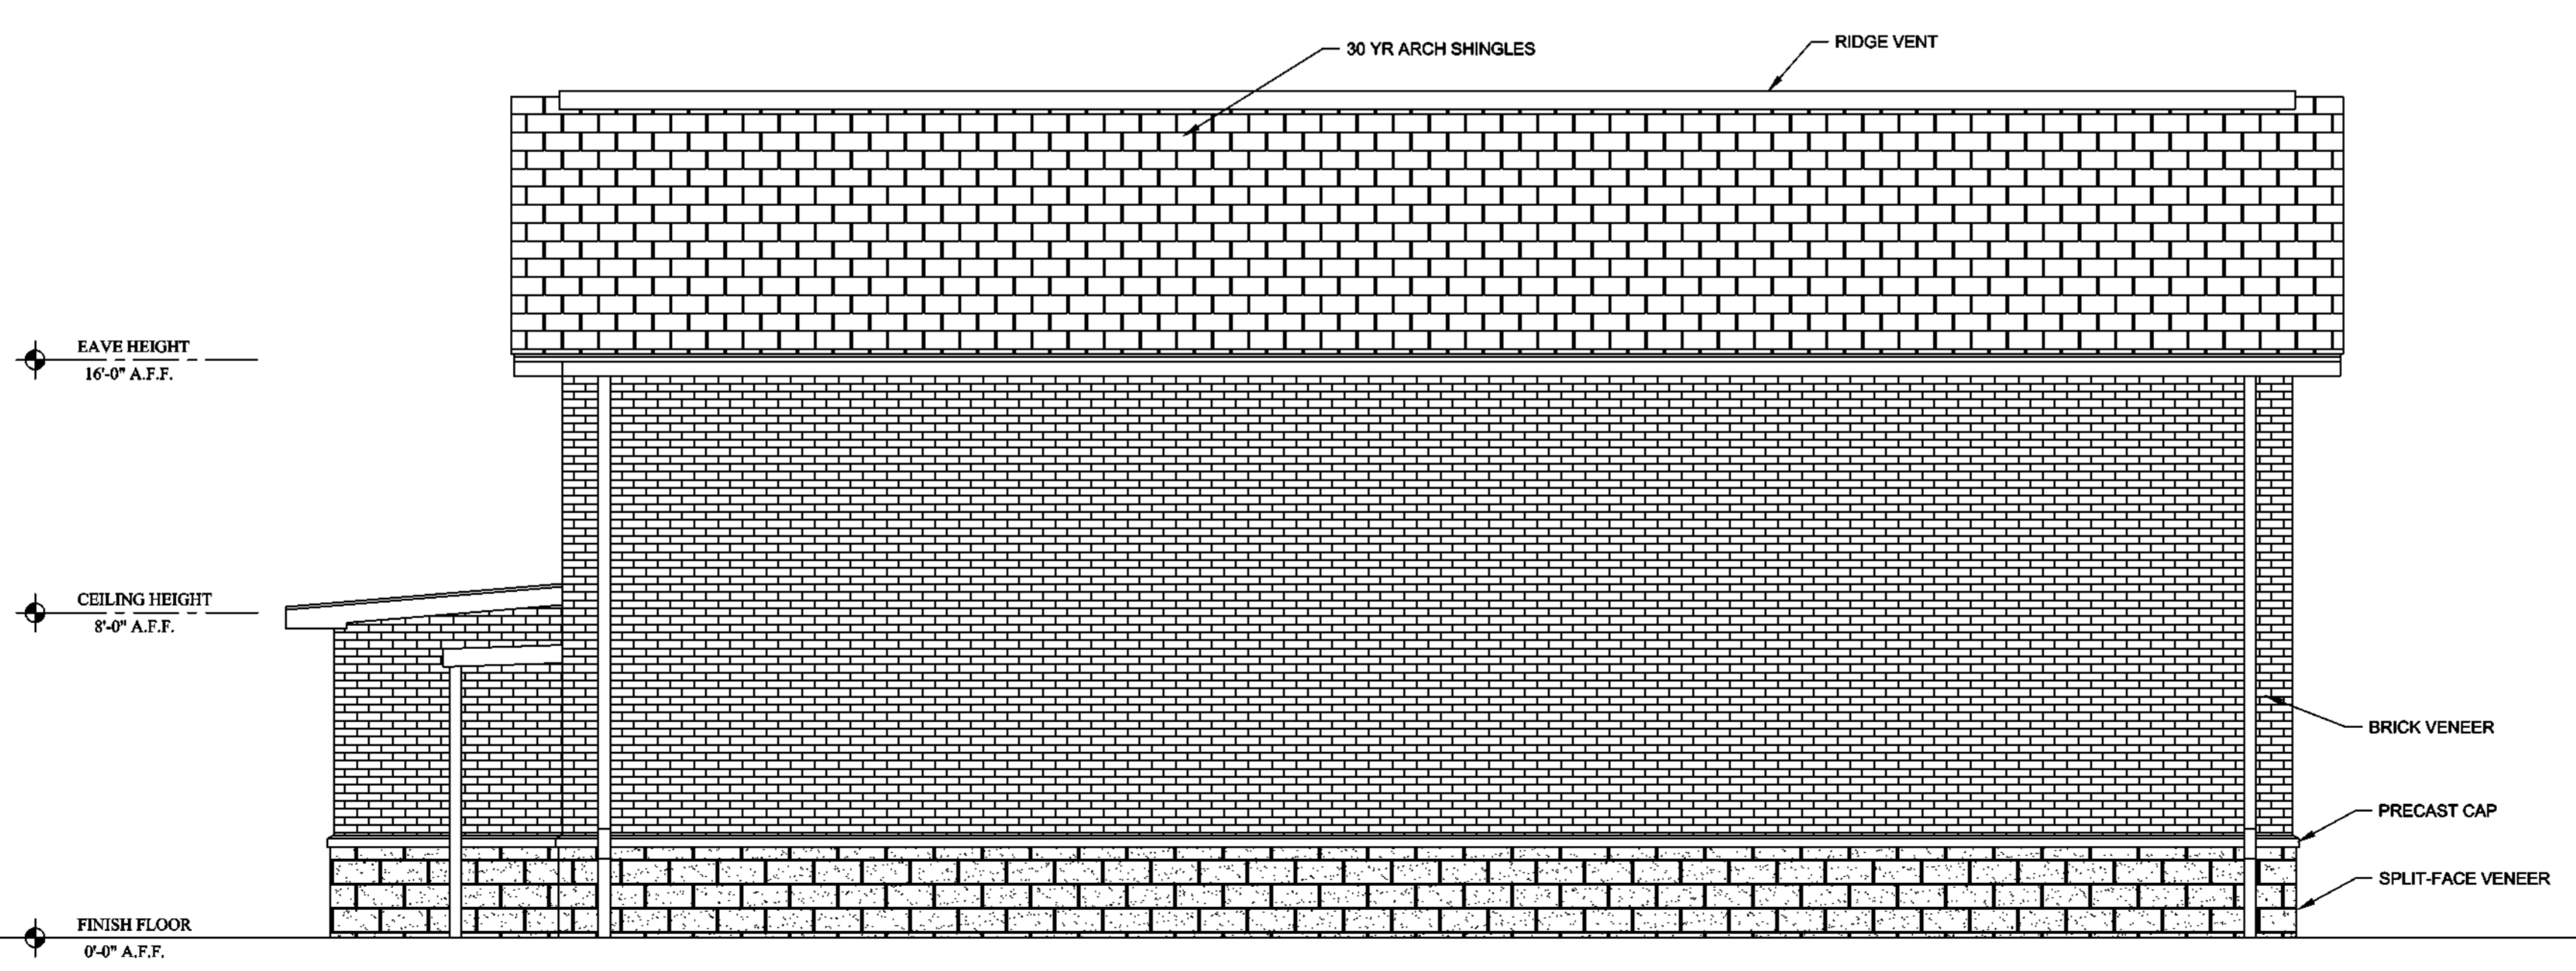

D LEFT ELEVATION
SCALE: 1/4" = 1'-0"

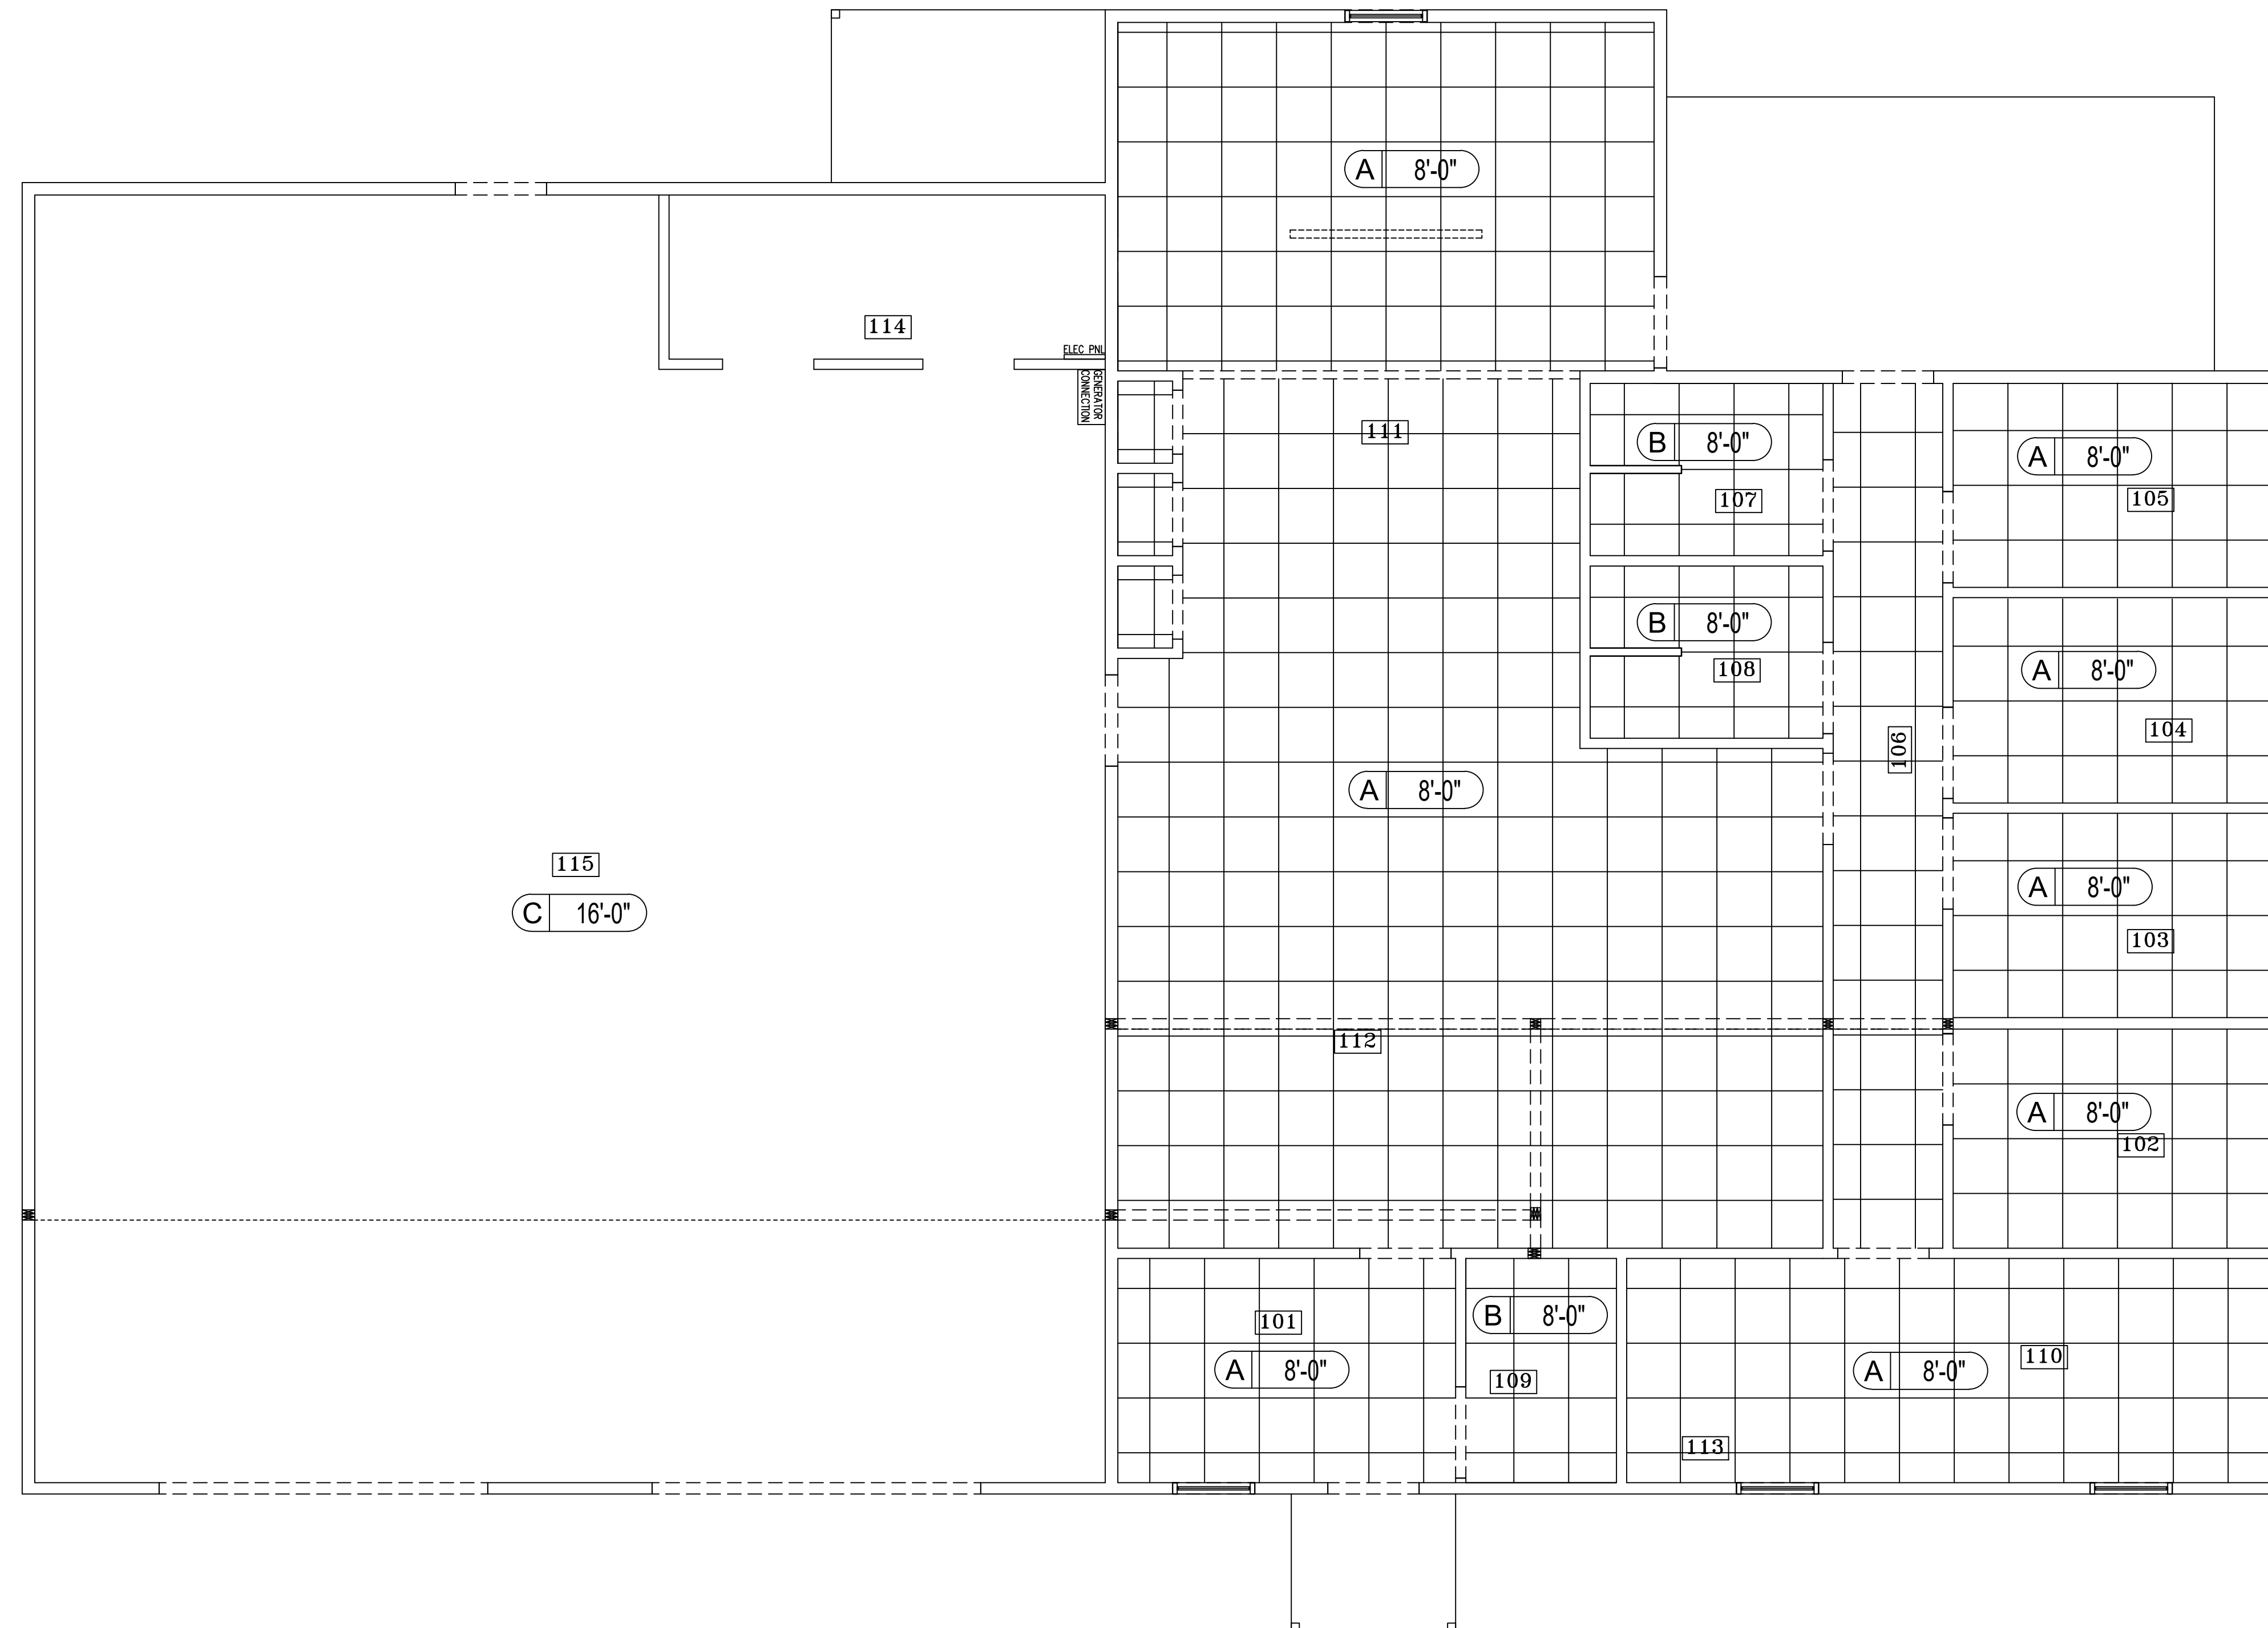


CEILING LEGEND:			
MARK	DESCRIPTION	MANUF	MODEL
(A)	24"X24"X5/8" LAY-IN - 15/16"	ARMSTRONG	-
(B)	24"X24"X5/8" LAY-IN - 15/16" - WET LOCATIONS	ARMSTRONG	-
(C)	LINER PANELS	-	-

NOTES:
1. CEILING TILE SHALL BE AS NOTED OR AN APPROVED EQUAL.

1 EXISTING FLOOR PLAN
SCALE: 1/4" = 1'-0"

IGARASHI
DESIGNS

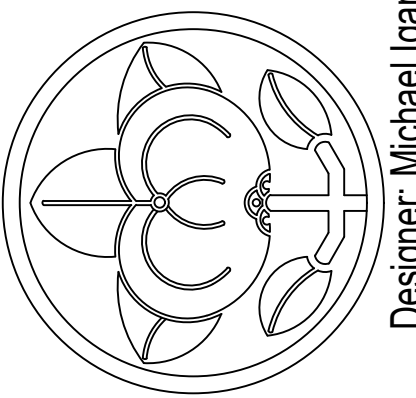

Designer: Michael Igarashi - michaeligarashi@gmail.com - 770-663-0666

issue date/revisions

architect's seal

project name

FIRE STATION #5

2100 W HIGHTOWER TRAIL
CONYERS, GA 30012

sheet title

REFLECTED CEILING PLAN

drawn by

MJAI

checked by


project no.

date


10/16/2023

A3.1

sheet no.

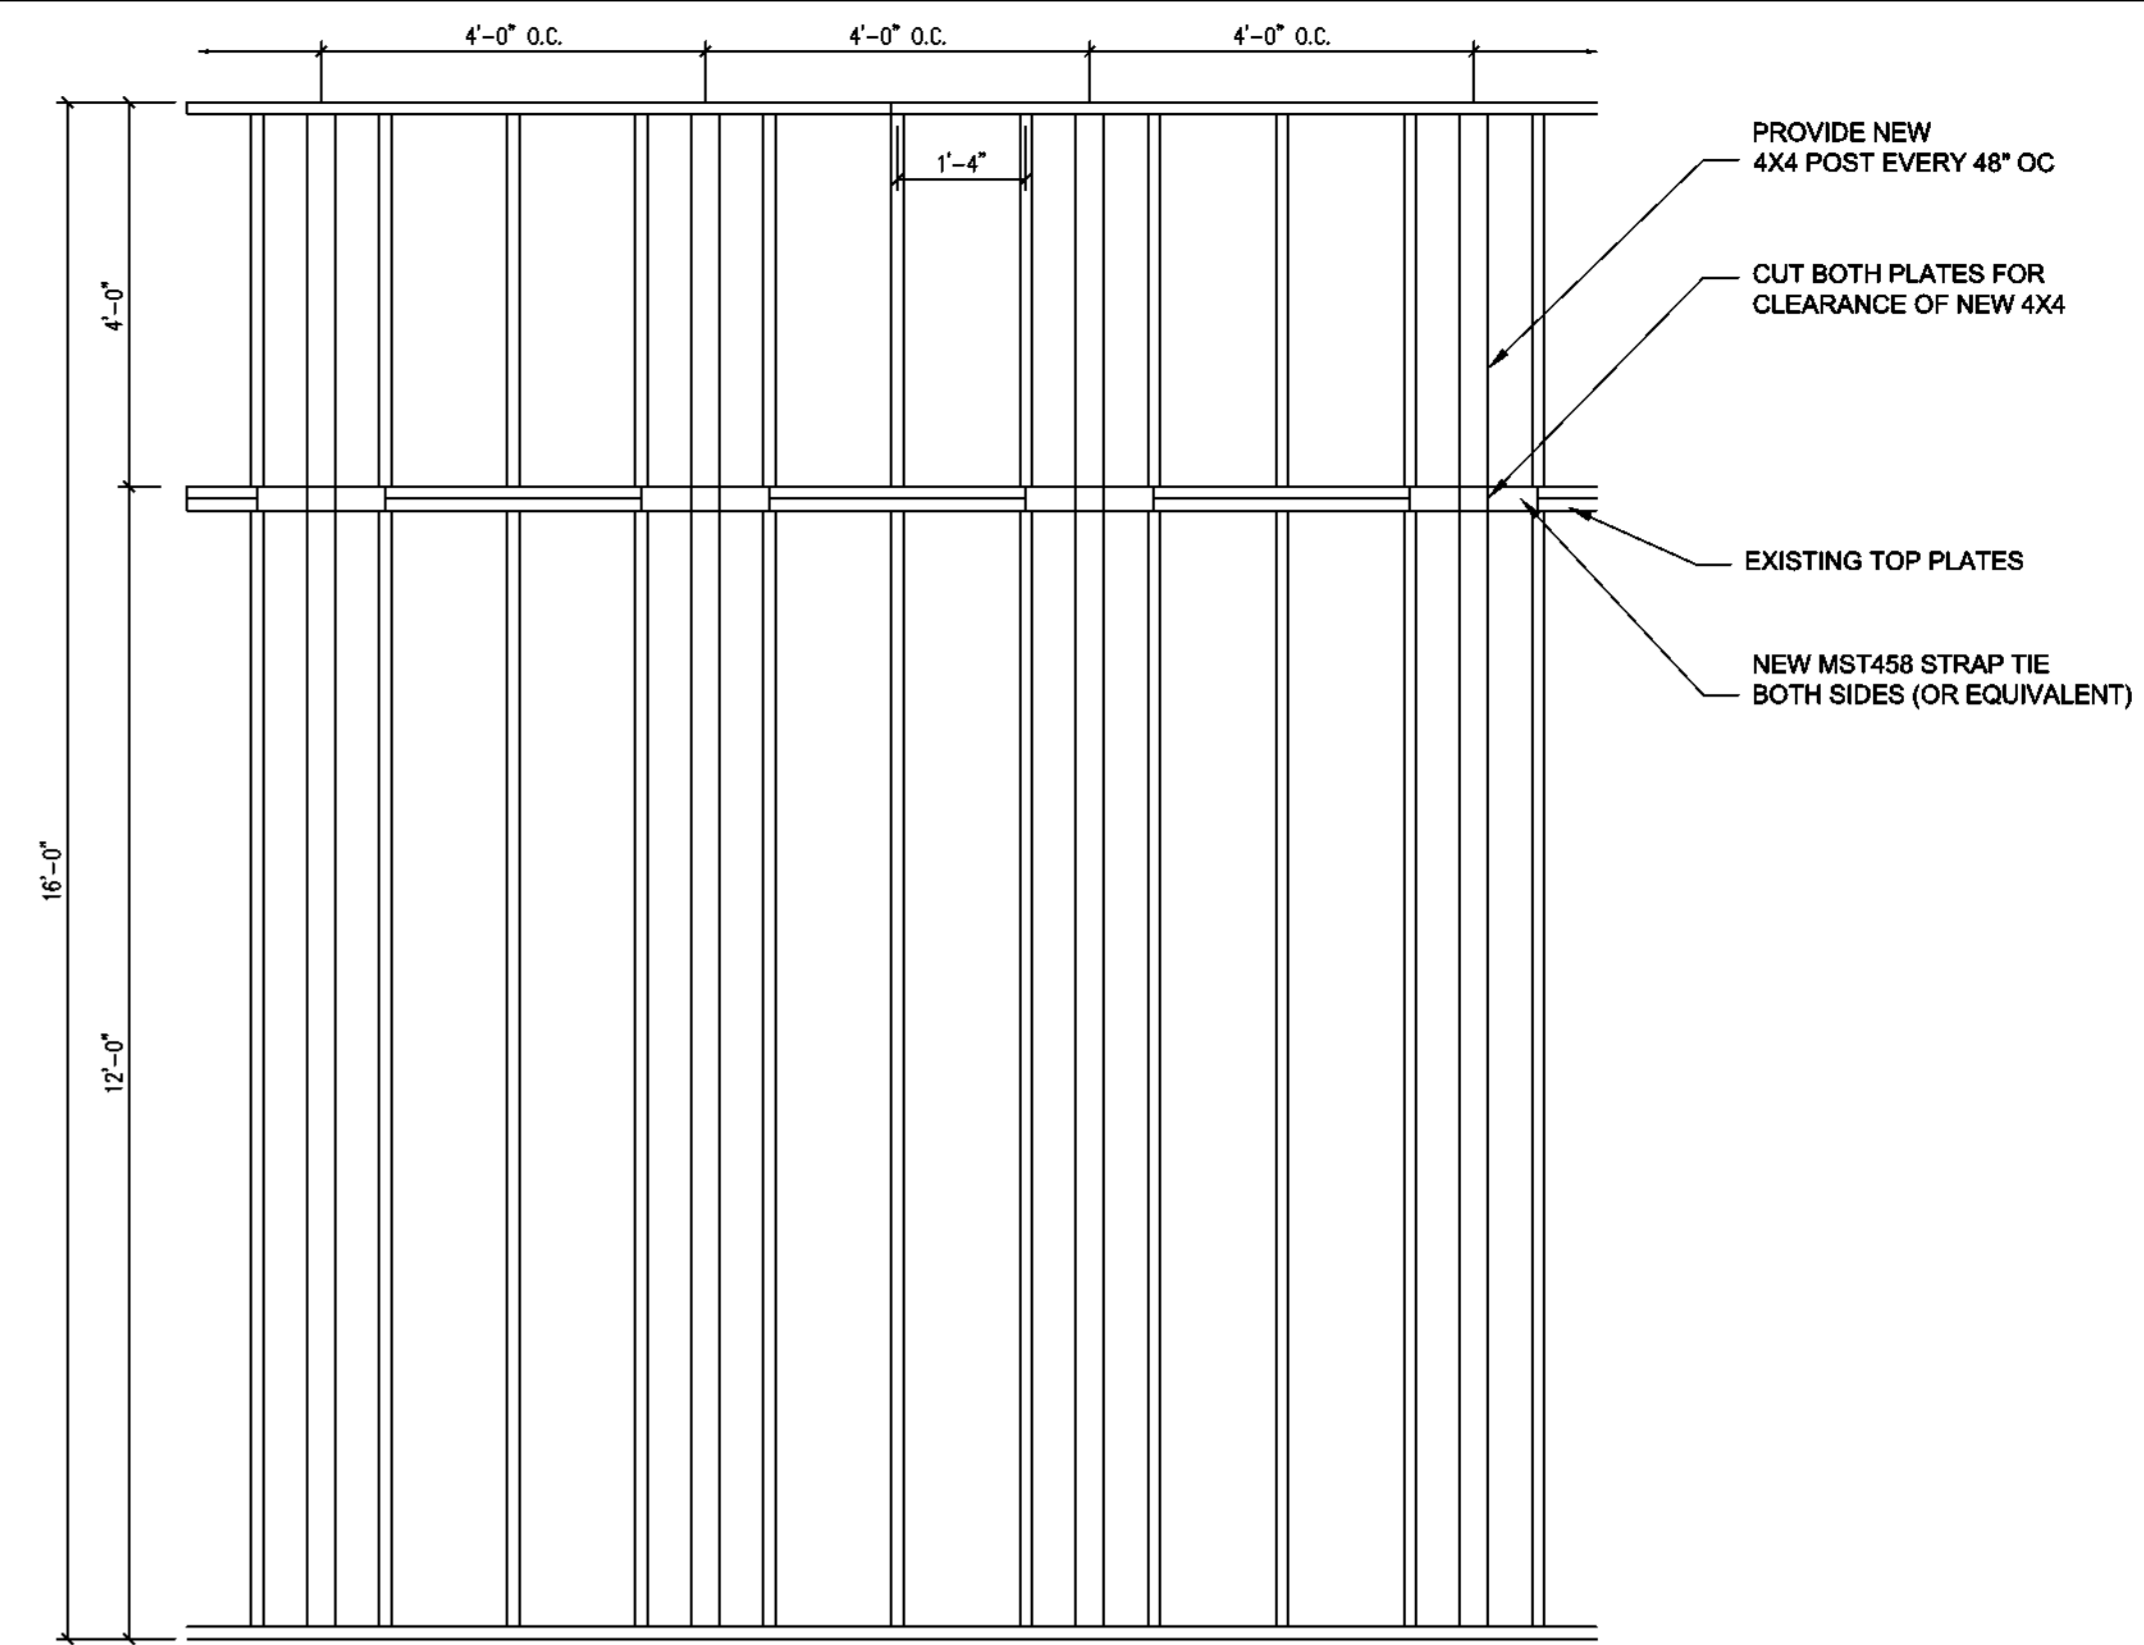


A WALL EXTENSION DETAIL
SCALE: 1/2" = 1'-0"

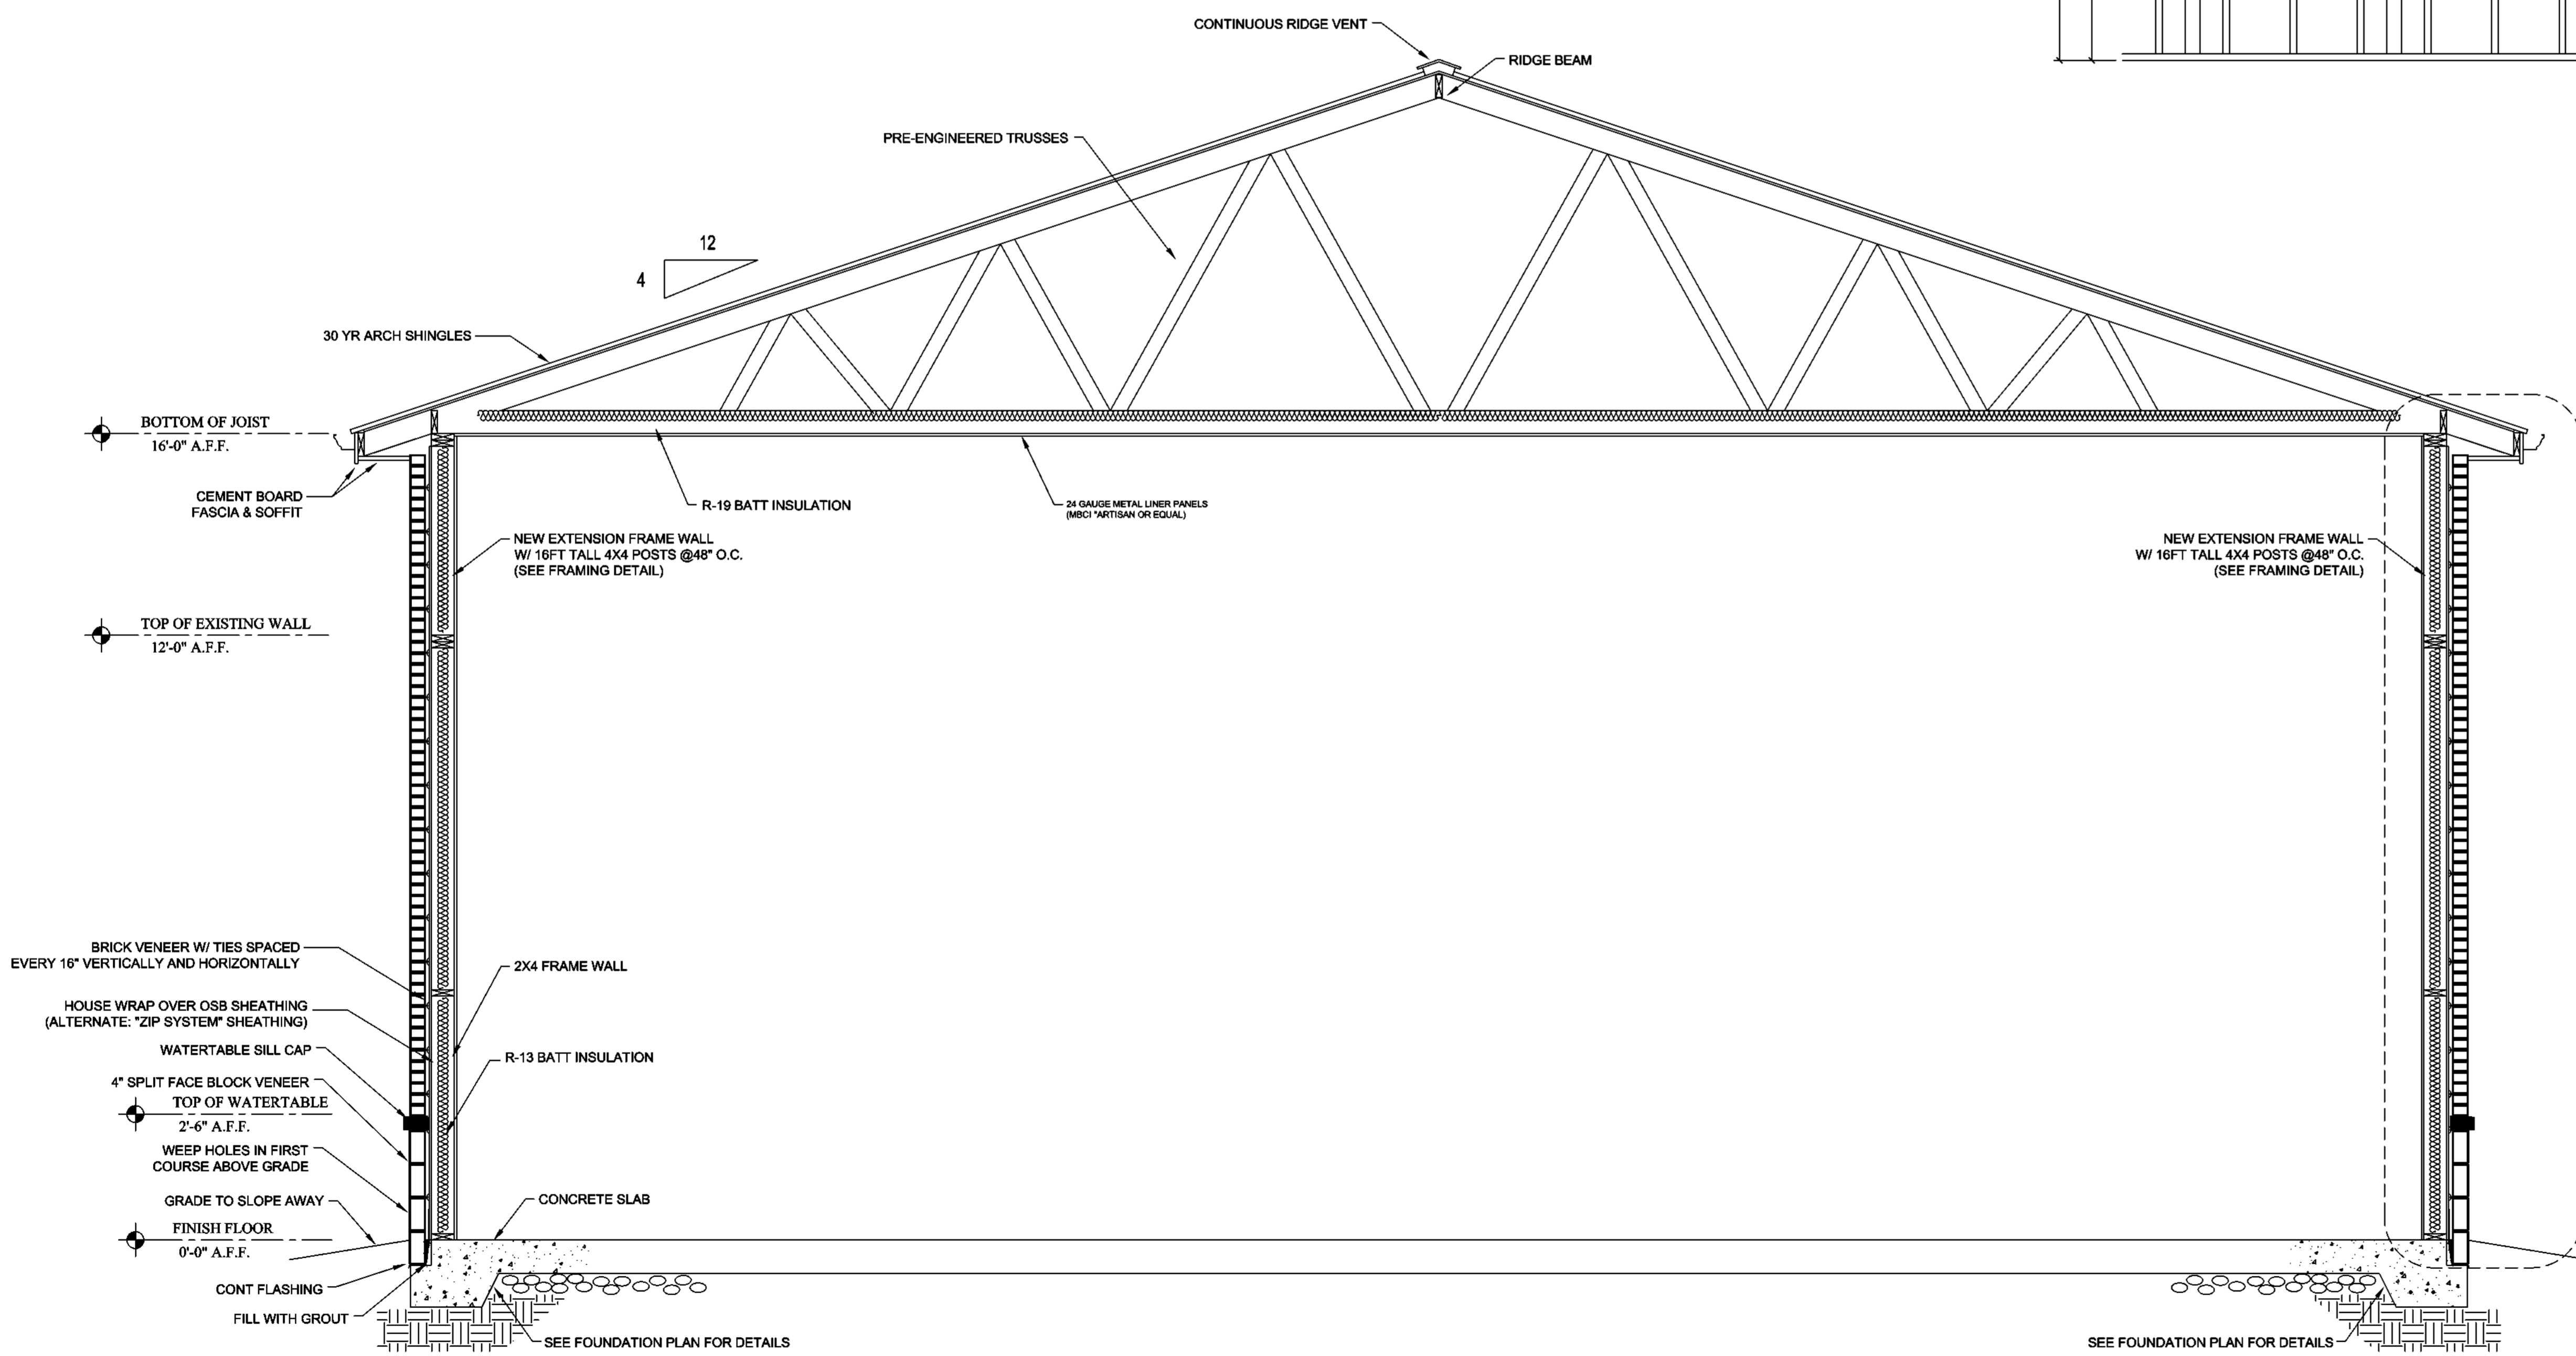

1 BUILDING SECTION
SCALE: 1/2" = 1'-0"

IGARASHI
DESIGNS

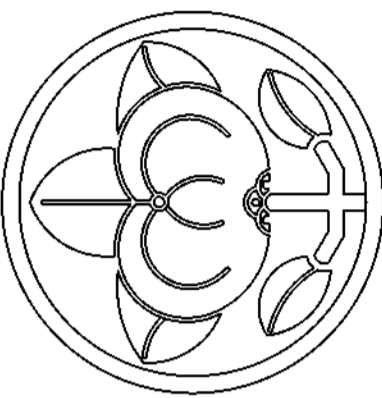

Designer: Michael Igarashi - michaeligarashi@gmail.com - 770-653-0666

Issue date/revisions

architect's seal

project name
FIRE STATION #5
2100 W HIGHTOWER TRAIL
CONYERS, GA 30012


sheet title
SECTION

drawn by
MJAI
checked by


project no.

date
10/16/23

A4.1
sheet no.

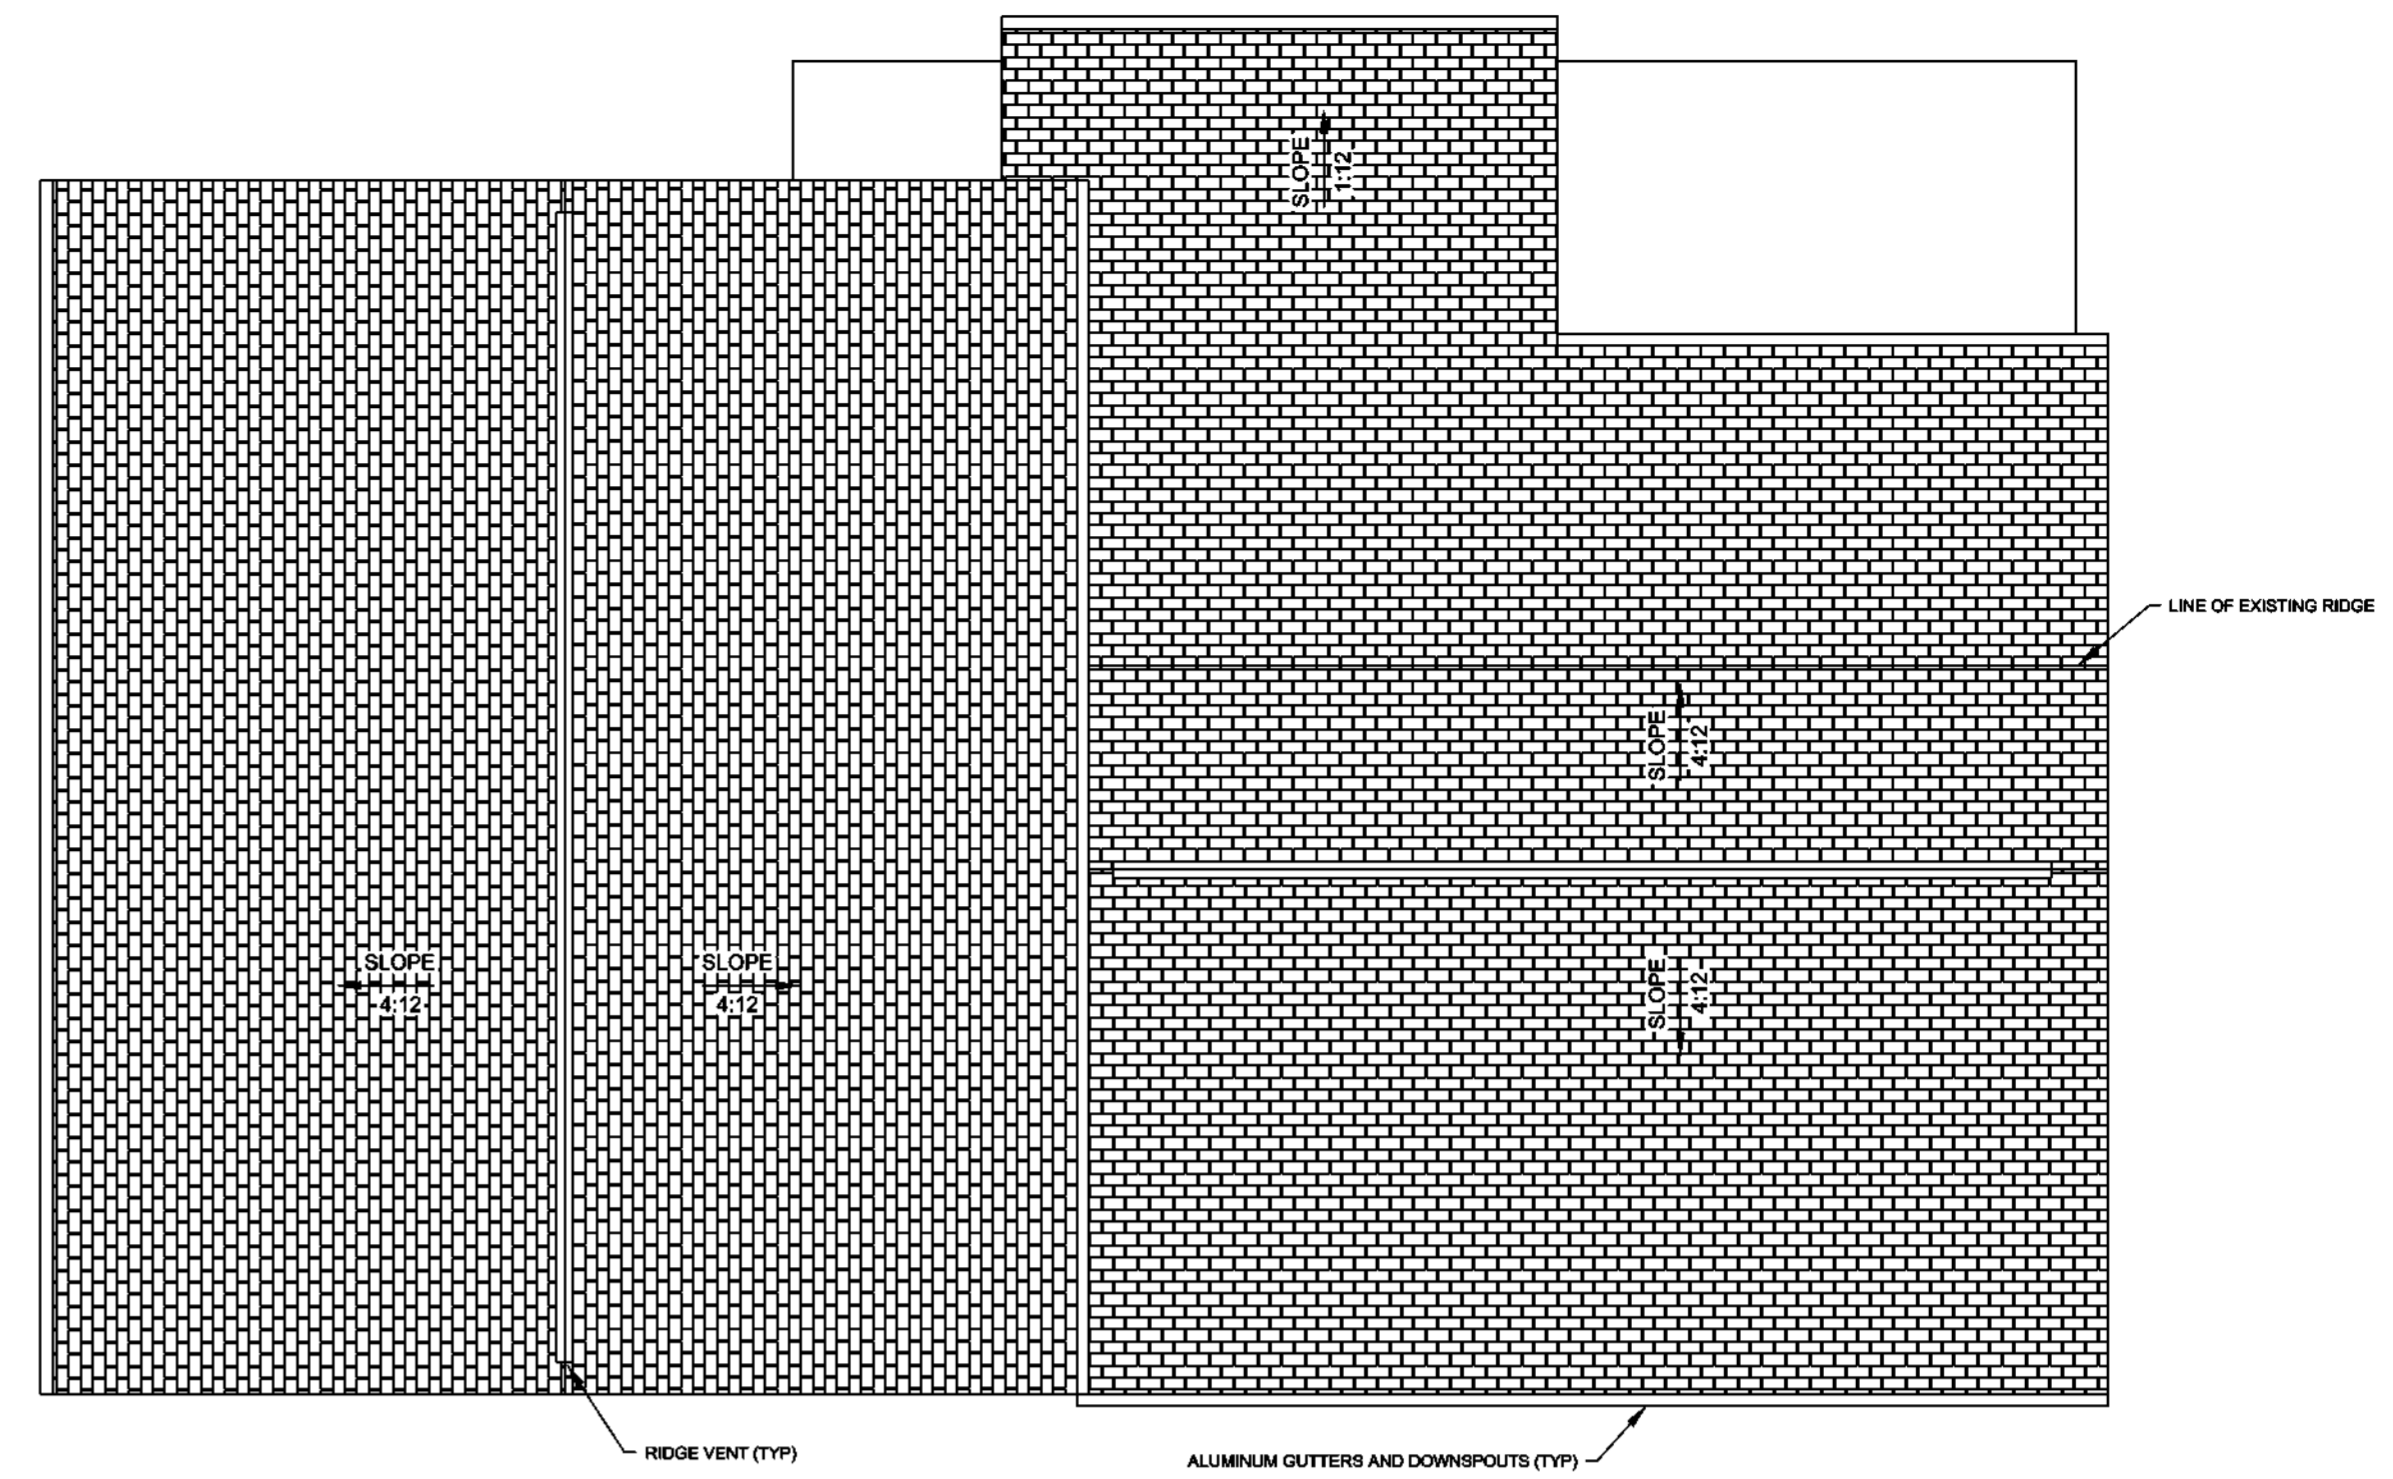

1 ROOF PLAN
SCALE: 1/8" = 1'-0"

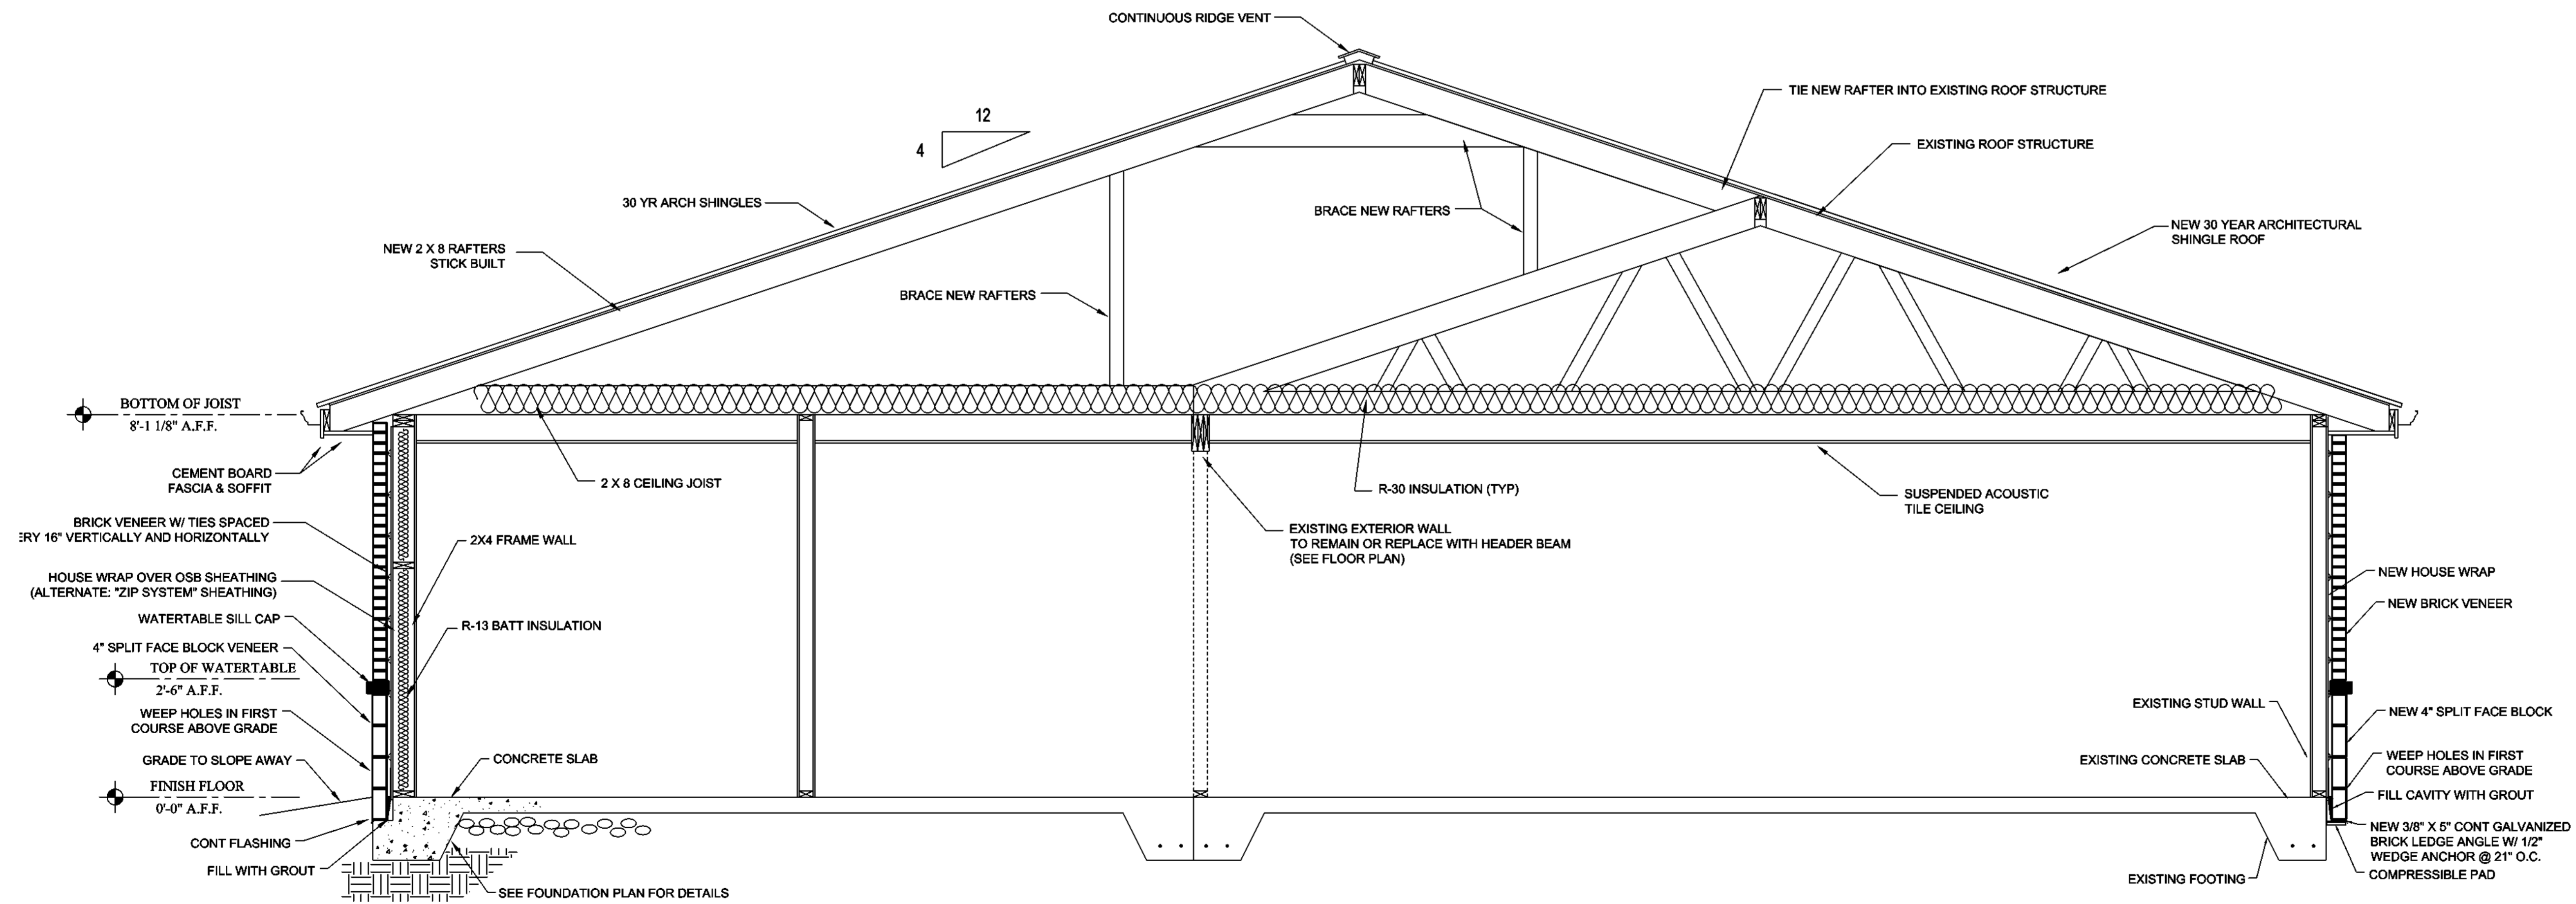

2 BUILDING SECTION
SCALE: 1/2" = 1'-0"


Issue date/revisions

architect's seal


project name
FIRE STATION #5
2100 W HIGHTOWER TRAIL
CONYERS, GA 30012

sheet title
SECTION


drawn by MJAI	A4.2
checked by ---	
project no. ---	
date 10/16/23	
sheet no.	

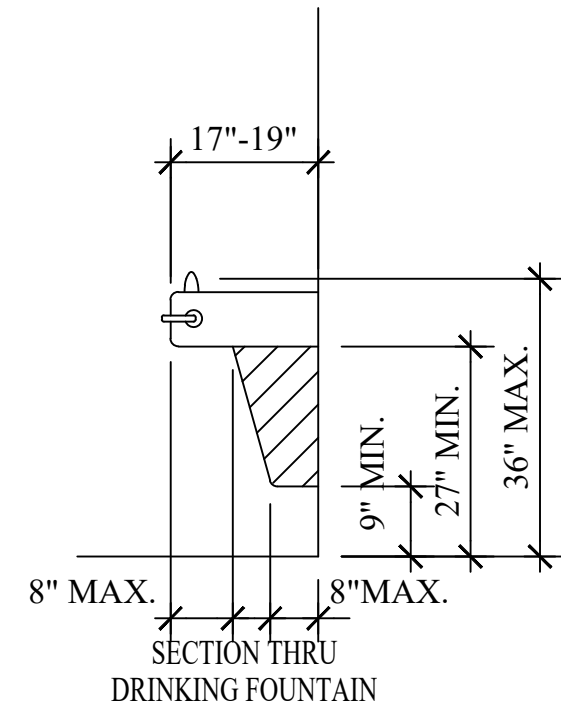


EQUIPMENT PERMITTED IN SHADED AREA
(A) SPOUT HEIGHT AND KNEE CLEARANCE

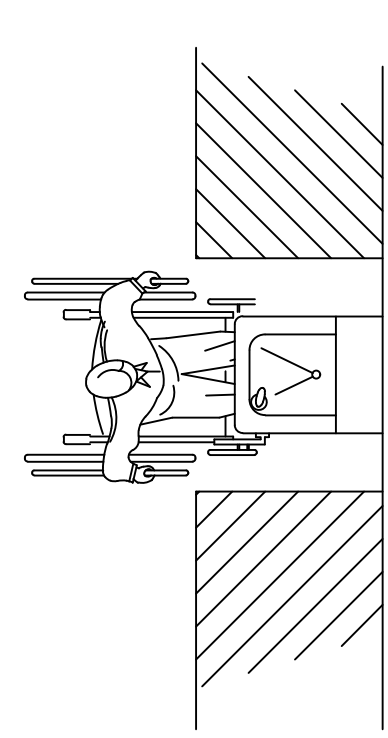


(B) CLEAR FLOOR SPACE

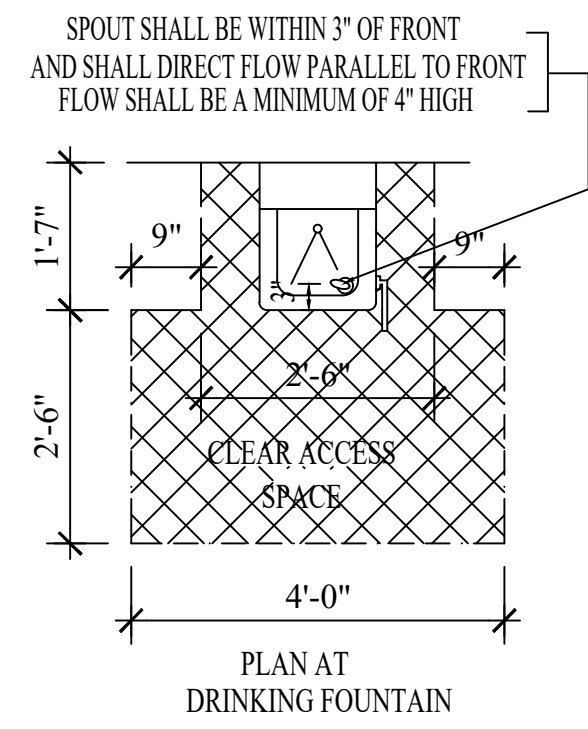


PLAN AT DRINKING FOUNTAIN

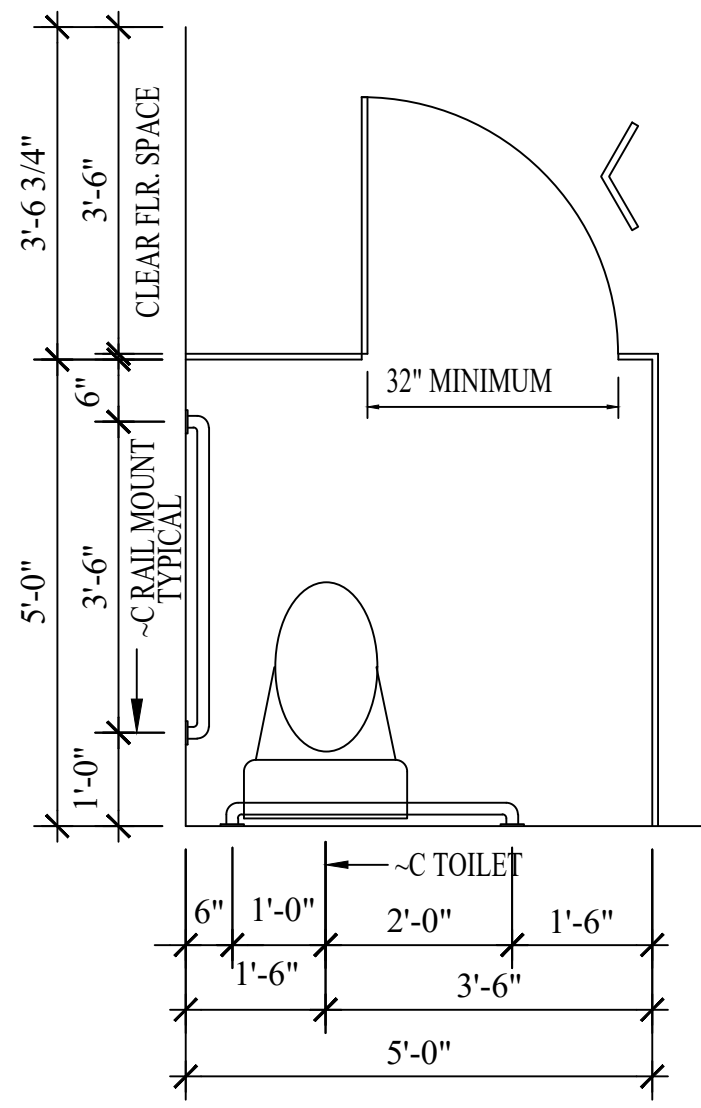


(A) STANDARD STALL

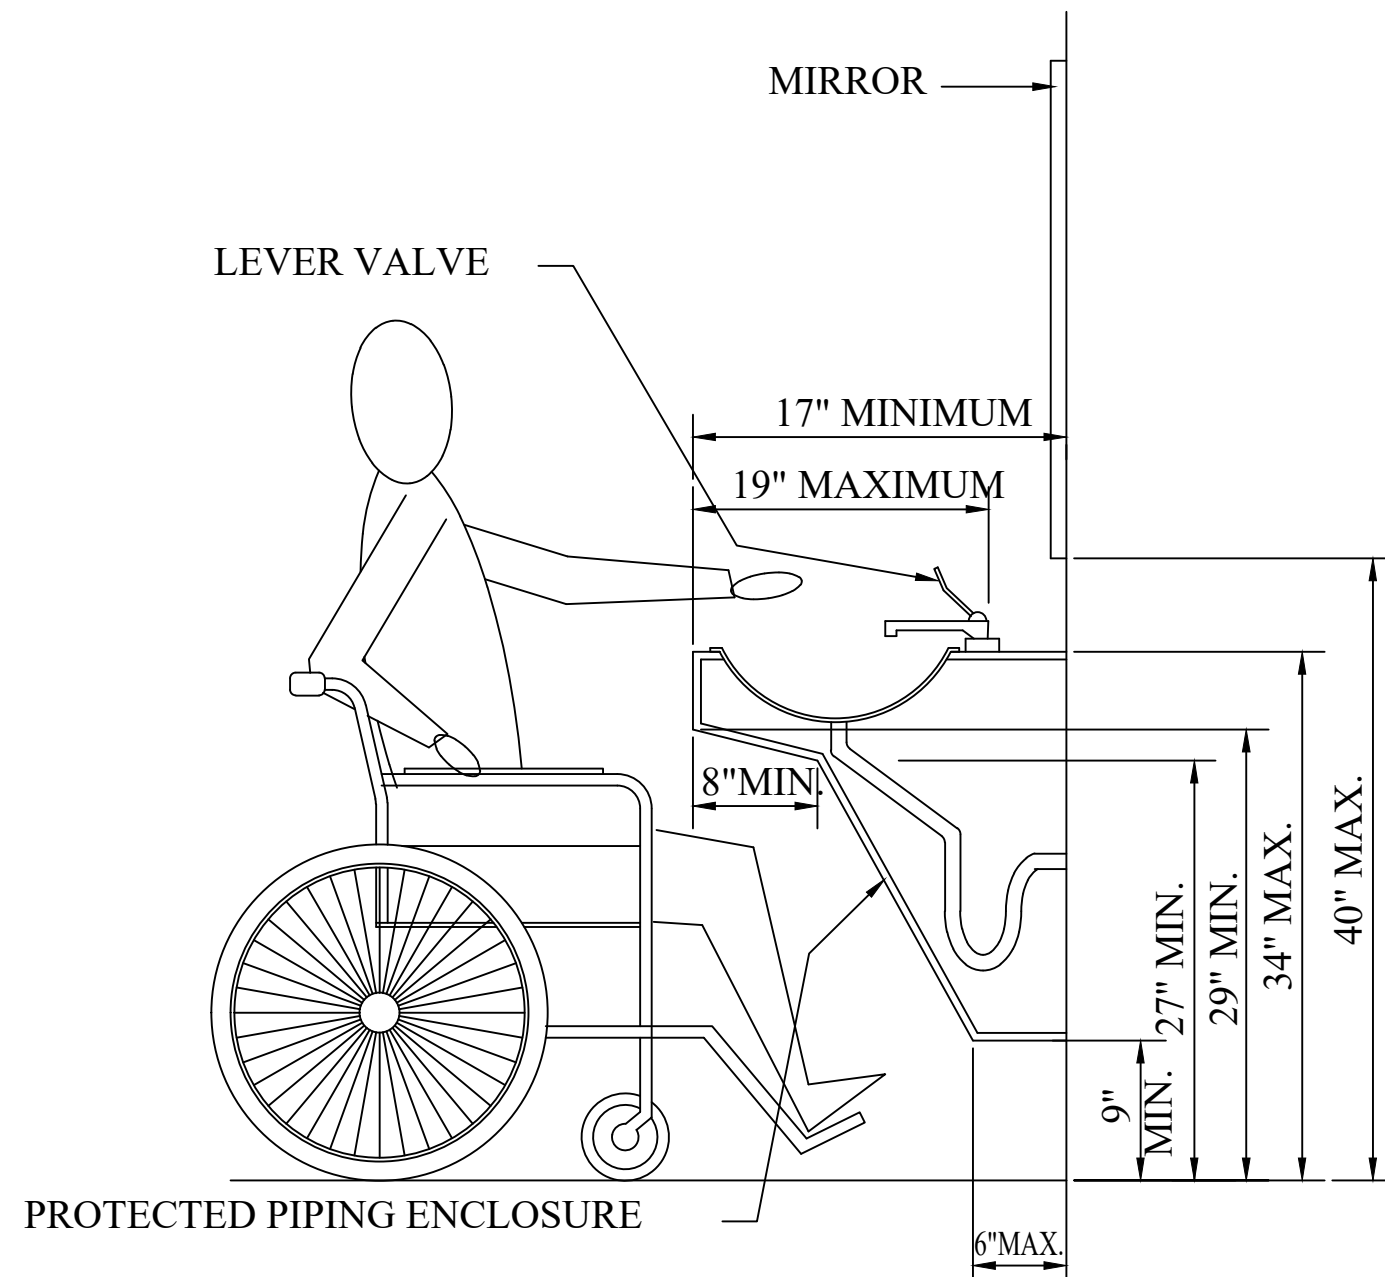


LAVATORY ELEVATION

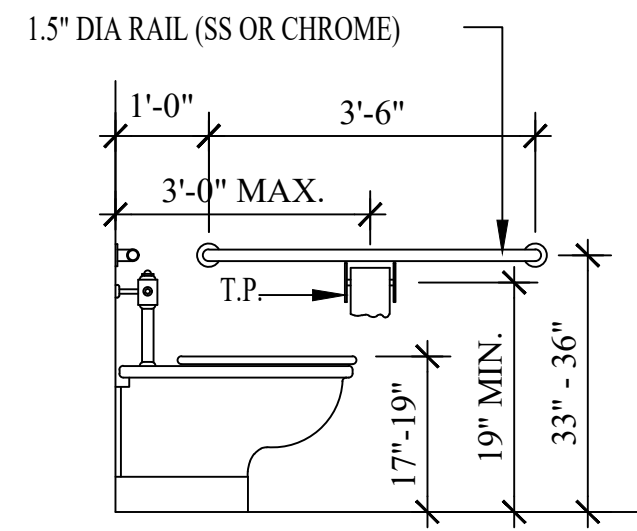

(D) SIDE WALLS

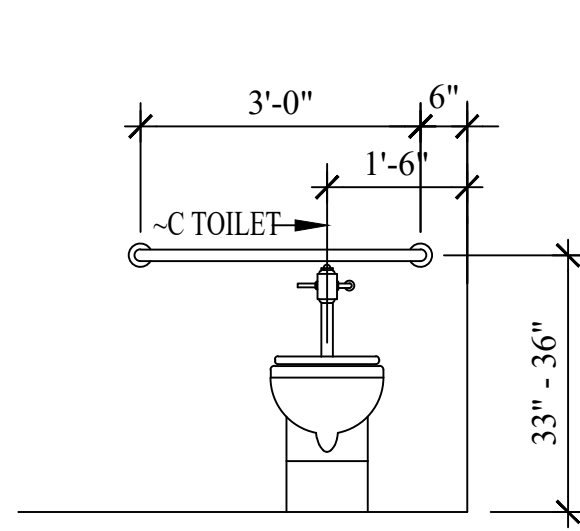

(C) REAR WALL OF STANDARD STALL

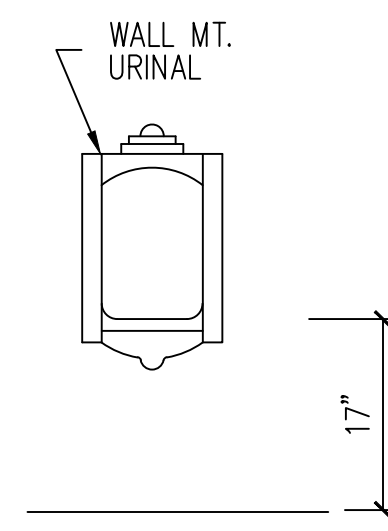

(B) URINAL STALL



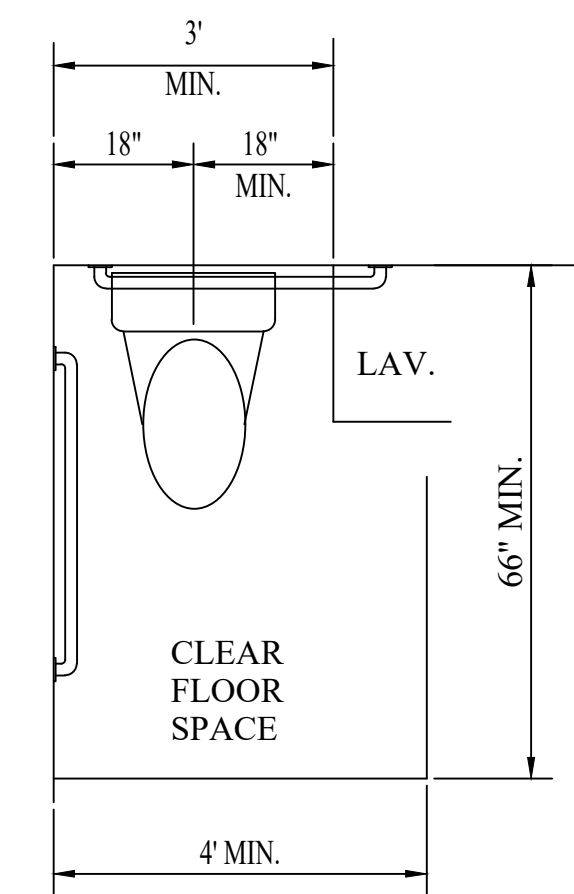



FIG. 28
CLEAR FLOOR SPACE AT WATER CLOSETS

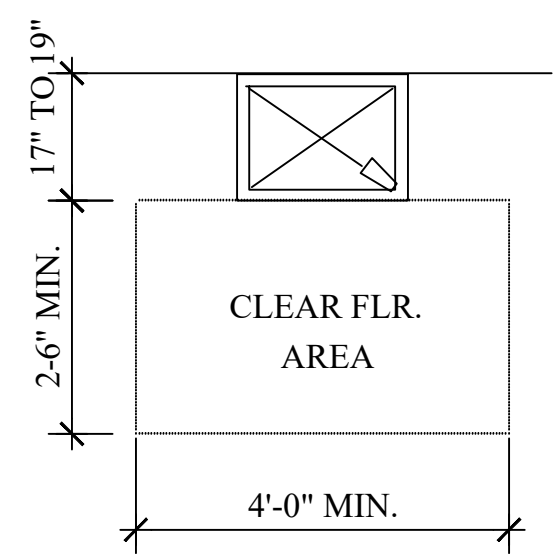

DRINKING FOUNTAIN PLAN
SCALE: 1/2" = 1'-0"

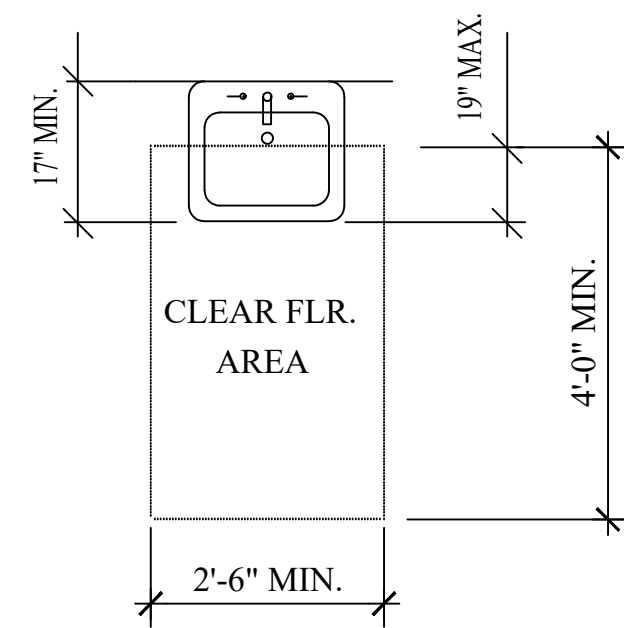


LAVATORY PLAN

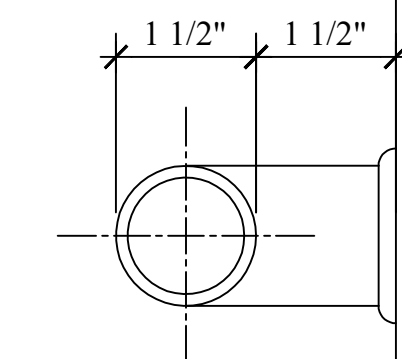

NOTE:
GRAB BAR SHALL BE DESIGNED TO WITHSTAND A 250 LB. LOAD

DETAIL GRAB BAR
SCALE: 3" = 1'-0"

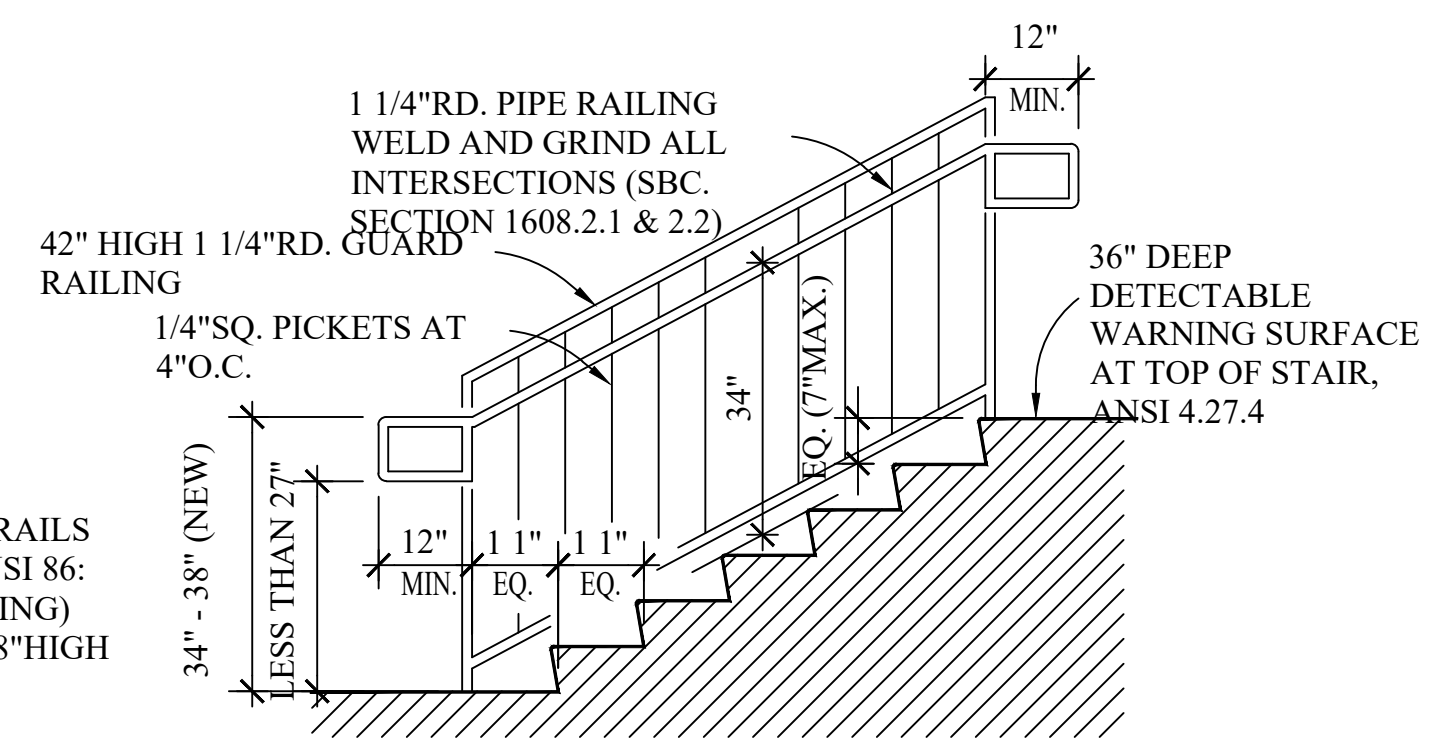

NOTE: HANDRAILS MOUNTED ANSI 86: 30"-34" (EXISTING) ADAAG: 34"-38" HIGH (NEW)

6 A.D.A. TYPICAL STAIR DETAIL
SCALE: 1/2" = 1'-0"



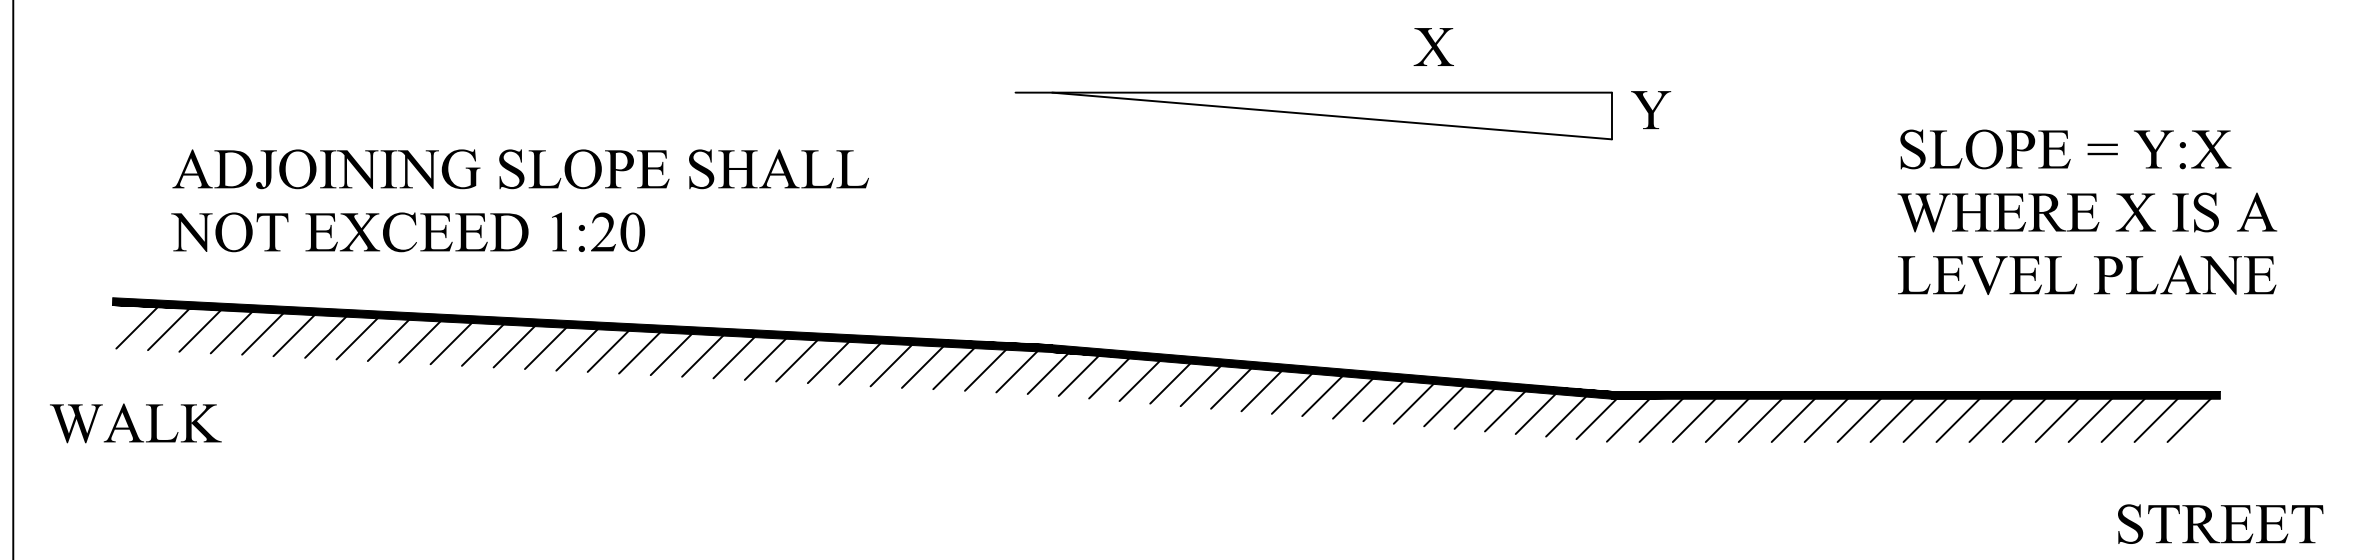



FIG. 11
MEASUREMENT OF CURB RAMP SLOPES

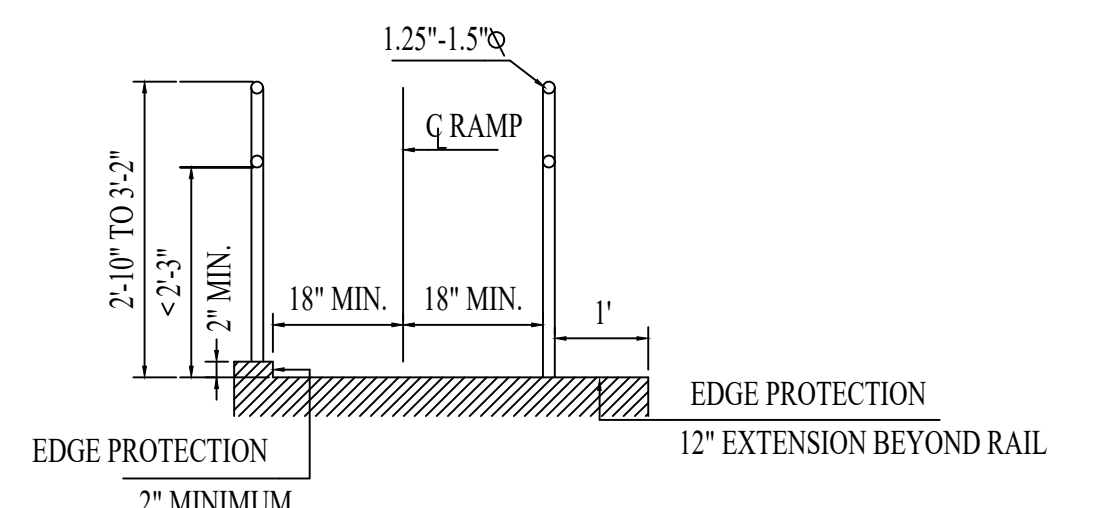


SECTION - B

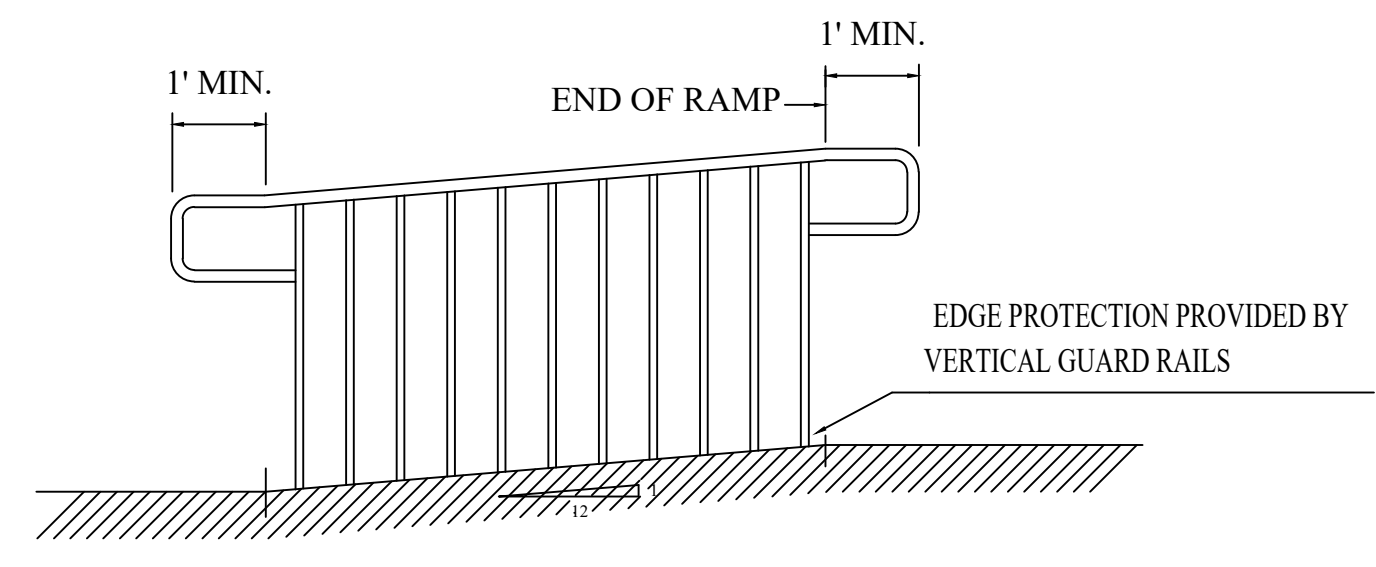

ELEVATION - D

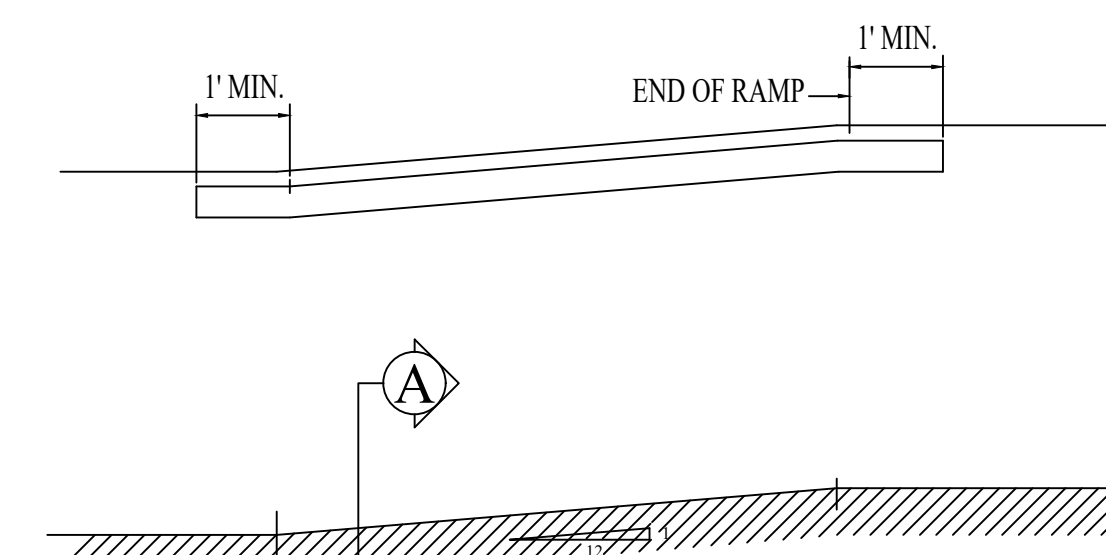

SECTION - C

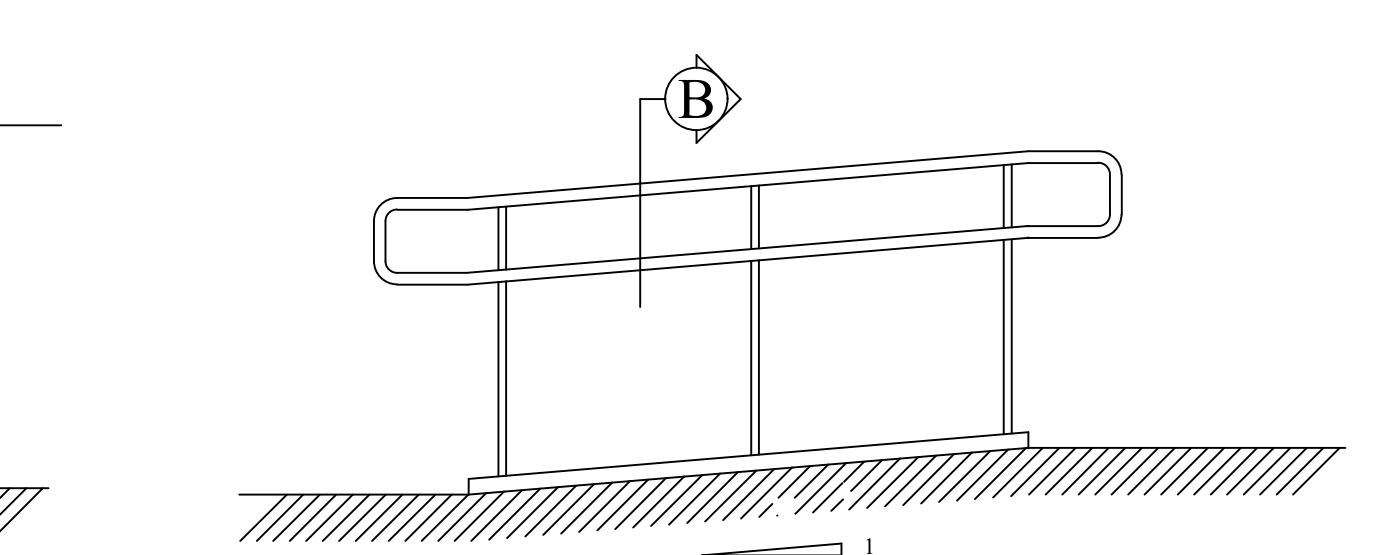

ELEVATION - E

1 A.D.A. / G.A.C. DETAILS
NOT TO SCALE

issue date/revisions

architect's seal

project name
FIRE STATION #5
2100 W HIGHTOWER TRAIL
CONYERS, GA 30012

sheet title
ADA DETAILS

drawn by
MJAI
checked by
...
project no.
...
date
10/16/2023


A5.1
sheet no.

FINISH SCHEDULE													
No.	ROOM	WALL		CHAIRRAIL		CROWN		BASEBOARD		FLOOR	CEILING		REMARKS
		Type	Color	Type	Color	Type	Color	Type	Color		Type	Color	
101	LOBBY OFFICE	PD	TBD	-	-	-	-	R1	TBD	PC	ACT	-	-
102	BUNK ROOM 1	PD	TBD	-	-	-	-	R1	TBD	PC	ACT	-	-
103	BUNK ROOM 2	PD	TBD	-	-	-	-	R1	TBD	PC	ACT	-	-
104	BUNK ROOM 3	PD	TBD	-	-	-	-	R1	TBD	PC	ACT	-	-
105	BUNK ROOM 4	PD	TBD	-	-	-	-	R1	TBD	PC	ACT	-	-
106	CORRIDOR	PD	TBD	-	-	-	-	R1	TBD	PC	ACT	-	-
107	BATHROOM	PD	TBD	-	-	-	-	R1	TBD	PT	ACT	-	-
108	BATHROOM	PD	TBD	-	-	-	-	R1	TBD	PT	ACT	-	-
109	RESTROOM	PD	TBD	-	-	-	-	R1	TBD	PT	ACT	-	-
110	WORKOUT ROOM	PD	TBD	-	-	-	-	R1	TBD	RB/PC	ACT	-	STOP RB 4FT FROM LAUNDRY WALL
111	KITCHEN	PD	TBD	-	-	-	-	R1	TBD	PC	ACT	-	-
112	DAY ROOM	PD	TBD	-	-	-	-	R1	TBD	PC	ACT	-	-
113	LAUNDRY	PD	TBD	-	-	-	-	R1	TBD	PC	ACT	-	-
114	GEAR EXTRACTOR	PD	TBD	-	-	-	-	R1	TBD	SC	LP	CF	-
115	2 BAY GARAGE	PD	TBD	-	-	-	-	R1	TBD	SC	LP	CF	-

NOTES:
1.
2.

LEGEND	
WALL	
PD	= PAINTED DRYWALL
UD	= UNPAINTED DRYWALL
BM	= BY MANUFACTURER
VBI	= WHITE VINYL BACKED INSULATION
CHAIR RAIL MOLDING	
W1	= WOOD CHAIR RAIL - RB-8806 W/ RB-8803
CROWN MOLDING	
W2	= WOOD CROWN - RB47
BASEBOARD MOLDING	
R1	= RUBBER BASEBOARD (COLOR TBD)
CB1	= CERAMIC COVE BASE (COLOR TO MATCH CT1)
W3	= WOOD BASE - 5" SPEED BASE
W3S	= WOOD BASE - 5" SPEED BASE WITH SHOE
FLOOR	
RB	= RUBBER MAT
LVT	= LUXURY VINYL TILE - MANNINGTON PLANK
PC	= POLISHED CONCRETE
SC	= SEALED CONCRETE
PT	= PORCELAIN TILE
CEILING	
ACT	= ACOUSTICAL TILE
LP	= LINER PANEL
COLOR	
TBD	= TO BE DETERMINED
WF1	= LATEX FLAT - ANTIQUE WHITE
SG1	= SEMI-GLOSS TRIM - COLOR PURE WHITE
ST1	= STAIN - COLOR TBD
CF	= CEILING WHITE - FLAT FINISH

IGARASHI
DESIGNS

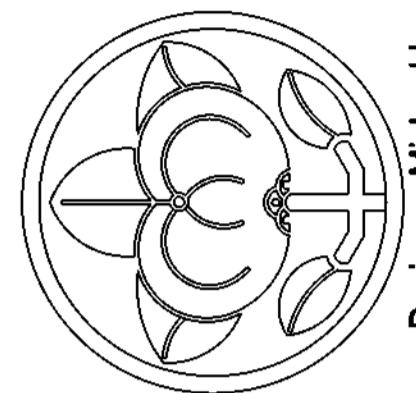


Designer: Michael Igarashi - michaeligarashi@gmail.com - 770-663-0666

issue date/revisions

WINDOW SCHEDULE


Mark	Frame				Glazing					Remarks
	Width	Height	Material	Mullion	Pane	Insul	Tint	U-Factor	SHGC	
G1	3'-0"	4'-0"	VINYL	AS SHOWN	DOUBLE	LOW-E	BRONZE	0.30	0.25	CASEMENT WINDOW
G2	3'-0"	3'-0"	VINYL	AS SHOWN	DOUBLE	LOW-E	BRONZE	0.30	0.25	CASEMENT WINDOW

NOTES:
1. MANUFACTURER TO BE SELECTED BY CONTRACTOR AND SUBMITTED TO OWNER FOR APPROVAL.

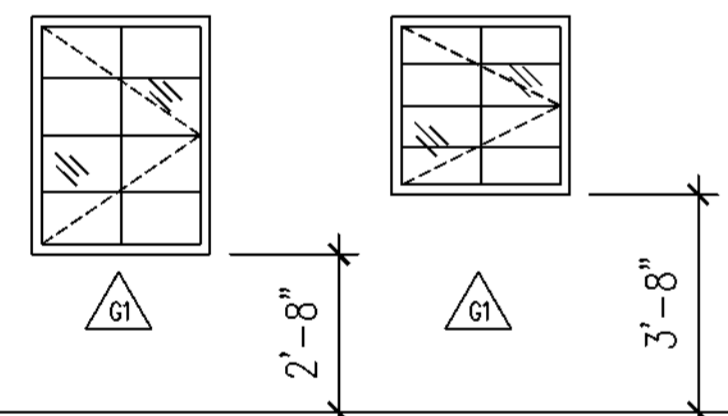

DOOR SCHEDULE

No.	Door						Frame		Hardware Set	Remarks
	Width	Height	Lable	Swing	Material	Type	Type	Depth		
101	3'-0"	6'-8"	-	RH	M/G	1	HM	5 3/4"	1	-
102	3'-0"	6'-8"	-	LH	W	2	W	5 3/4"	4	-
103	3'-0"	6'-8"	-	LH	W	2	W	5 3/4"	4	-
104	3'-0"	6'-8"	-	RH	W	2	W	5 3/4"	4	-
105	3'-0"	6'-8"	-	RH	W	2	W	5 3/4"	4	-
106	3'-0"	6'-8"	-	LH	M/G	1	HM	5 3/4"	1	-
107	3'-0"	6'-8"	-	LH	W	2	W	5 3/4"	4	-
108	3'-0"	6'-8"	-	LH	W	2	W	5 3/4"	4	-
109	3'-0"	6'-8"	-	LH	W	2	W	5 3/4"	4	-
110	3'-0"	6'-8"	-	LH	W	2	W	5 3/4"	2	-
111	3'-0"	6'-8"	-	RH	M/G	1	HM	5 3/4"	3	-
112	3'-0"	6'-8"	-	LH	W	2	W	5 3/4"	2	-
113	3'-0"	6'-8"	-	RH	W	2	W	5 3/4"	2	-
114	3'-0"	6'-8"	-	-	-	-	W	5 3/4"	-	CASED OPENING
115	3'-0"	6'-8"	-	-	-	-	W	5 3/4"	-	CASED OPENING
116	3'-0"	6'-8"	1 1/2 HR	LH	M	1	M	5 3/4"	2	-
117	3'-0"	6'-8"	-	RH	W	2	W	5 3/4"	2	-
118	3'-0"	6'-8"	-	RH	W	2	W	5 3/4"	2	-
119	3'-0"	6'-8"	-	RH	W	2	W	5 3/4"	2	-
120	EXISTING	6'-8"	-	-	-	-	-	-	-	EXISTING TO REMAIN
121	12'-0"	14'-0"	-	ROLL UP	M/G	3	M	N/A	-	-
122	12'-0"	14'-0"	-	ROLL UP	M/G	3	M	N/A	-	KEYED SLIDE LOCK

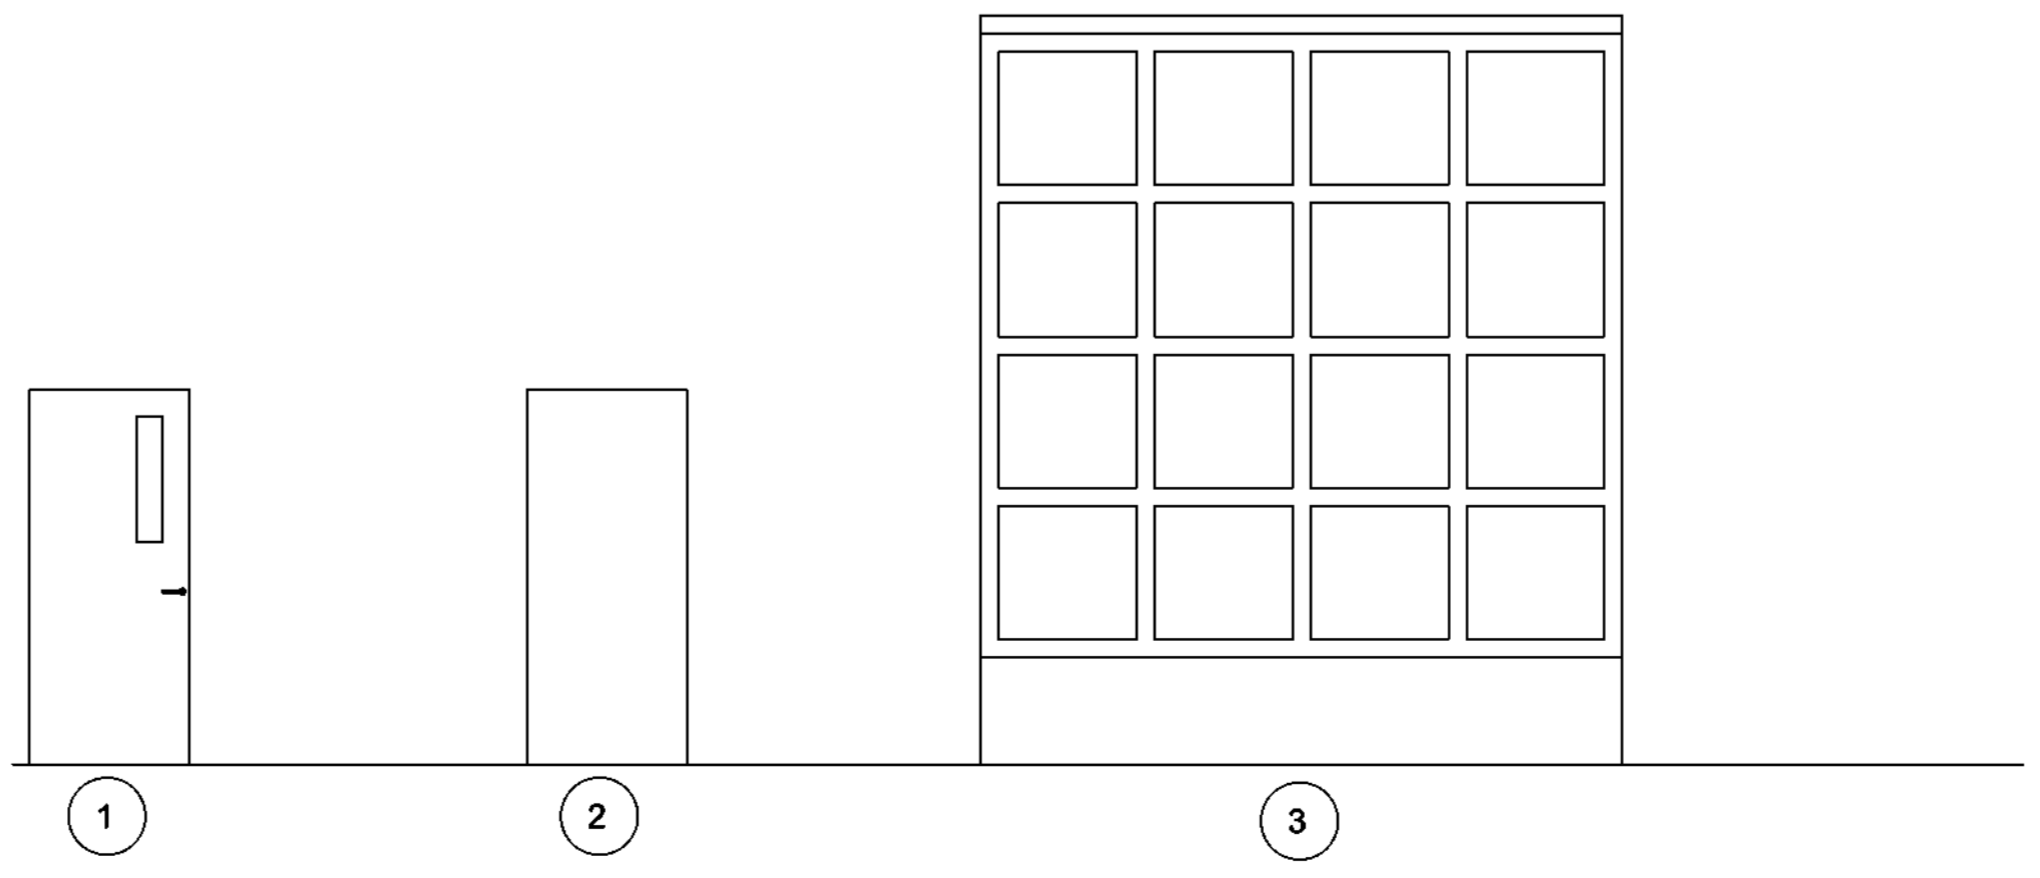

HARDWARE

- SET #1**
HINGE BB
LOCKSET - KEYED
WALL STOP
SILENCERS
- SET #2**
HINGE BB
LOCKSET - PASSAGE
CLOSER
SILENCERS
- SET #3**
HINGE BB
LOCKSET - PANIC BAR
DEADBOLT KEYED
CLOSER
SILENCERS
- SET #4**
HINGE BB
LOCKSET - PRIVACY
CLOSER
WALL STOP
SILENCERS

LEGEND

- HM = HOLLOW METAL
IHM = INSUL HOLLOW METAL
P/P = PUSH PULL
D = DEADBOLT
W = WOOD (SOLID CORE)
A = ALUMINUM
P = PASSAGE LEVER
C = CLOSER W/ HOLD OPEN
PB = PANIC HARDWARE
K = KEYED LEVER
PL = PRIVACY LEVER
G = GLASS (1/4" TEMP)

- NOTES:
1. ALL HARDWARE TO BE COMMERCIAL GRADE BRUSHED STEEL - SCHLAGE.
2. PROVIDE FLOOR OR WALL DOORSTOPS FOR ALL DOORS AS APPROPRIATE.
3. SELF-CLOSING DEVICES (SEE LEGEND ABOVE) SHALL MEET THE REQUIREMENTS OF THE NFPA 101, 7.2.1.4.
4. ALL FIRE RATED DOORS SHALL RECEIVE SELF-CLOSING DEVICES AND POSITIVE LATCHES PER THE NFPA 101, SEC 8.4.1.1.
5. KEYING TO MATCH OWNER'S SECURED KEY SYSTEM

architect's seal



project name
FIRE STATION #5

2100 W HIGHTOWER TRAIL
CONYERS, GA 30012

sheet title
SCHEDULES

drawn by MJAI	A6.1
checked by ---	
project no. ---	
date 10/16/23	

sheet no.

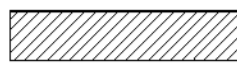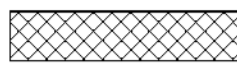ZONING LEGEND			
HATCHING	DESCRIPTION	AREA	CEILING HEIGHT
	ZONE 1 - DAY AREA	1113 SF	8 FT
	ZONE 2 - SLEEPING AREA	841 SF	8 FT


MECHANICAL EQUIPMENT SCHEDULE	
MARK	DESCRIPTION
AH-1	AIR HANDLER - 4 TON, BASIS OF DESIGN = CARRIER VARIABLE SPEED, DUAL ZONE
HP-1	HEAT PUMP - 4 TON, BASIS OF DESIGN = CARRIER

NOTES:

- PROVIDE PROGRAMMABLE THERMOSTATS. (T)
- PROVIDE SMOKE DETECTORS AS SHOWN. (S)

EXHAUST FAN SCHEDULE						
MARK	FUNCTION	CFM	MFR	MODEL	VOLTS/PH	NOTES
EF1	RR EXHAUST	75	BROAN	684	115 V	1,2

NOTES: 1. EXHAUST FANS TO VENT TO EXTERIOR THRU WALL
2. PROVIDE BACKDRAFT DAMPER

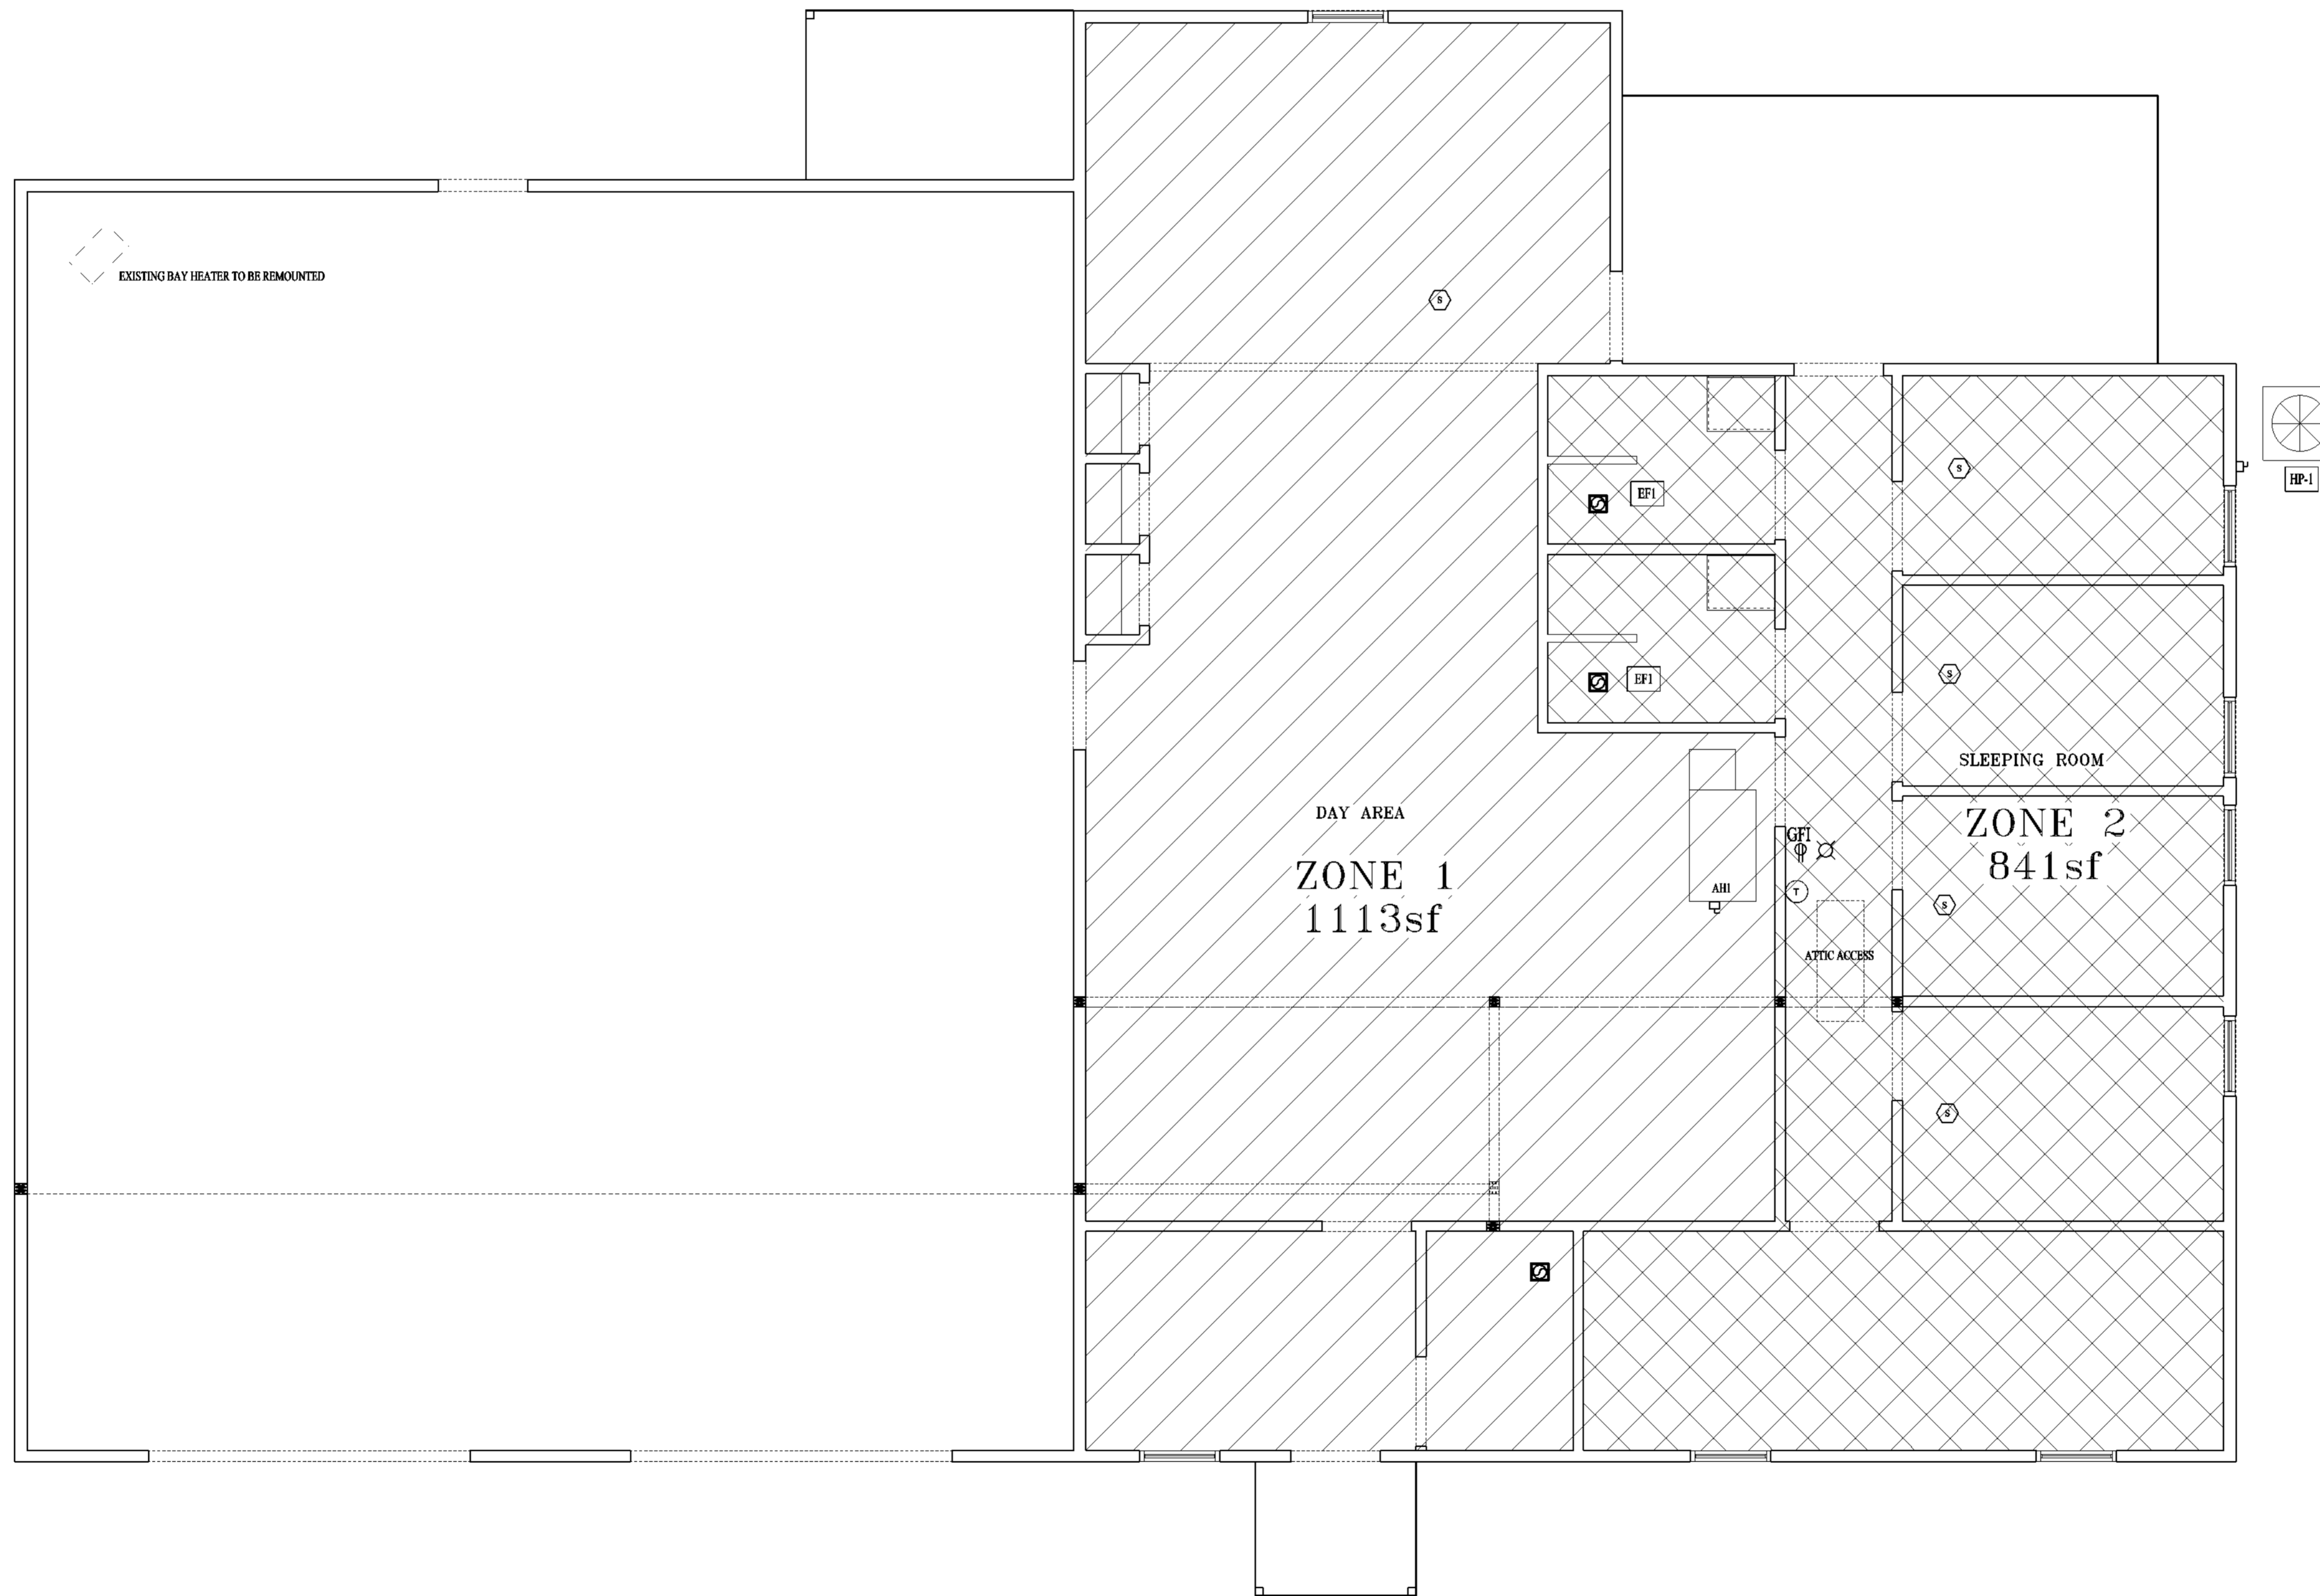

1 HVAC ZONING PLAN
SCALE: 1/4" = 1'-0"

issue date/revisions

architect's seal

project name
FIRE STATION #5
 2100 W HIGHTOWER TRAIL
 CONYERS, GA 30012

sheet title
HVAC ZONING PLAN

drawn by	M1-1
checked by	
project no.	
date	
10-2-23	sheet no.

- GENERAL NOTES:**
1. CONDUIT SHALL BE ELECTRICAL METALLIC TUBING (EMT). PVC, RIGID CONDUIT PVC OR RIGID SHALL BE USED IN WET LOCATIONS.
 2. CONDUIT CONCEALED IN WALLS SHALL BE EMT OR METAL CLAD CABLE (MC)
 3. ALL FIRE WALL PENETRATIONS SHALL BE SEALED WITH AN APPROVED FIRE STOP COMPOUND.
 4. ALL WIRING AND ELECTRICAL WORK SHALL CONFORM TO THE LATEST EDITION OF THE NATIONAL ELECTRICAL CODE (NEC.) IN CASE OF A CONFLICT BETWEEN THIS DWG. AND THE NEC. NEC SHALL PREVAIL.
 5. THE GROUNDING PATH FROM PANELBOARD TO EACH LOAD SHALL BE CONTINUOUS. PULL #12 GREEN IN EACH RACEWAY UNLESS NOTED OTHERWISE.
 6. CONDUIT SIZING AND CIRCUIT GROUPING SHALL BE THE RESPONSIBILITY OF ELECTRICAL CONTRACTOR & SHALL CONFORM TO ARTICAL 310 OF THE NEC.
 7. ALL EGRESS LIGHTING TO BE UNSWITCHED ON LOCAL LIGHTING CIRCUIT.


PANEL BOARD SCHEDULE "A"

120/240V, 1Ø 3-W, 200A MAIN BREAKER
TOTAL CONNECTED LOAD = 38.8 KW

LOAD	TRIP AMPS	NO. POLES	WATTS	CIR. NO.		WATTS	NO. POLES	TRIP AMPS	LOAD
				A	B				
AIR HANDLER	60	2	3500	1	2	2000	2	40	CONDENSER
			3500	3	4	2000			
WATER HEATER	30	2	2250	5	6	1800	2	30	DRYER
			2250	7	8	1800			
WASHING MACHINE	20	1	800	9	10	1800	1	30	WASHER EXTRACTOR
RANGE HOOD	20	1	300	11	12	1800			
MICROWAVE	20	1	1000	13	14	1800	1	30	GEAR DRYER
RANGE/OVEN	30	2	1500	15	16	1800			
			1500	17	18	600	1	20	RECEPTACLES - GFI
REFRIGERATOR	20	1	400	19	20	600	1	20	RECEPTACLES - KITCHEN GFI
REFRIGERATOR	20	1	400	21	18	600	1	20	RECEPTACLES - KITCHEN GFI
REFRIGERATOR	20	1	400	23	20	600	1	20	RECEPTACLES - BEDROOMS
DISHWASHER	20	1	400	25	22	600	1	20	RECEPTACLES - DAY ROOM
LIGHTS - SLEEPING ROOMS	20	1	400	27	24	600	1	20	RECEPTACLES - EXTERIOR
LIGHTS - DAY ROOM	20	1	400	29	26	600	1	20	RECEPTACLES - VEHICLE BAY
LIGHTS - VEHICLE BAY	20	1	800	31	28	-	-	-	SPACE
SPACE	-	-	-	33	30	-	-	-	SPACE
SPACE	-	-	-	35	32	-	-	-	SPACE
Ø "A"			19,800 W	CONNECTED LOAD		38,800 W	40,550 W		= 168.9 A
Ø "B"			19,000 W	25% LARGEST MOTER		1,750 W	240		
TOTAL			38,800 W	TOTAL		40,550 W			

LEGEND

	2FT X 4FT LED LAY-IN LIGHT FIXTURE
	2FT X 2FT LED LAY-IN LIGHT FIXTURE
	LED HIGH BAY LIGHT
	6" LED WAFER LIGHT
	COMBINATION PHONE/DATA CAT 5E JACK
	DUPLX RECEPTACLE
	SINGLE POLE LIGHT SWITCH
	3-WAY LIGHT SWITCH
	INDOOR CEILING FAN

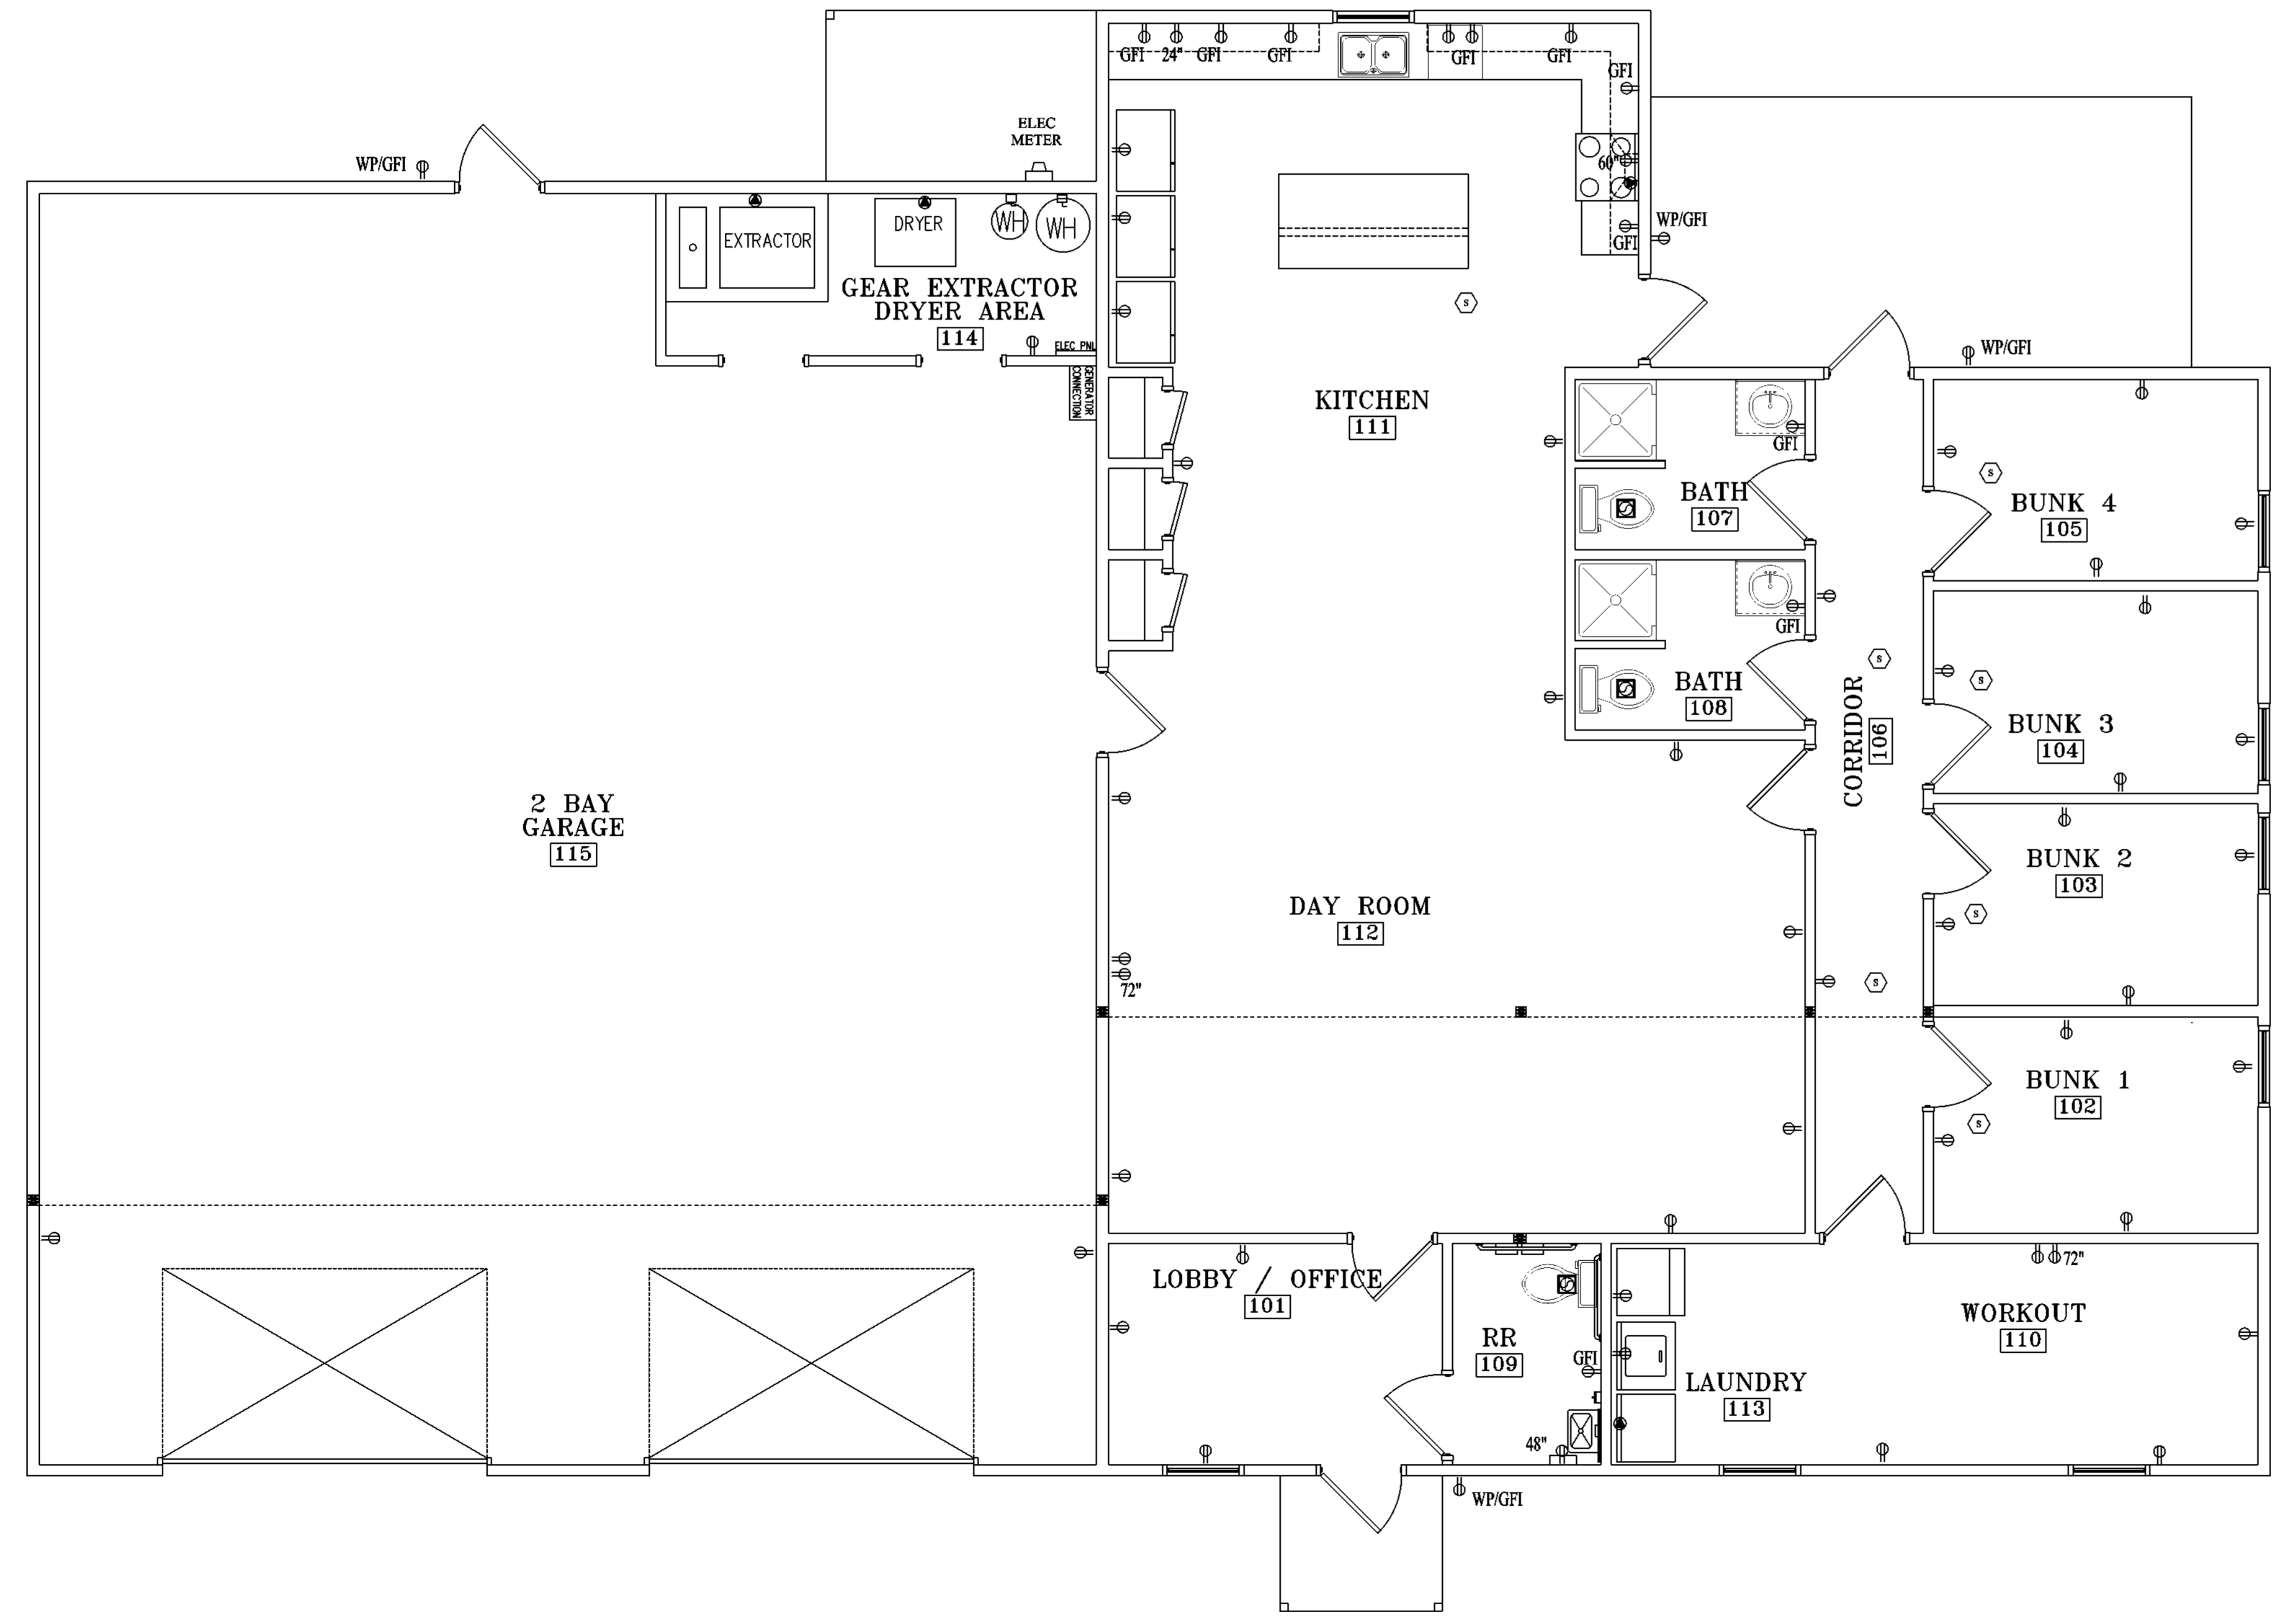

1 ELECTRICAL POWER PLAN
SCALE: 1/4" = 1'-0"

IGARASHI
DESIGNS

Designer: Michael Igarashi - michaeligarashi@gmail.com - 770-663-0666

issue date/revisions

architect's seal

project name
FIRE STATION #5
2100 W HIGHTOWER TRAIL
CONYERS, GA 30012

sheet title
ELECTRICAL POWER PLAN


drawn by	E1-1 sheet no.
checked by	
project no.	
date 10-2-23	

LIGHT FIXTURE SCHEDULE					
Type	Description	Lamp	Manuf	Model	NOTES
A	2X4 LED LAY-IN FIXTURE	LED	LITHONIA	GTL SERIES	
B	INDOOR 42" CEILING FAN	NONE	HUNTER BAY	LOW PROFILE III	
C	6" LED WAFER FIXTURE, WET LISTED	LED, 4000K COLOR	LITHONIA	WF6	
H	LED HIGHBAY	LED, 4000K COLOR	COLUMBIA LIGHTING	LLHV SERIES	
OA	ARCHITECTURAL WALL PAK	LED, 4000K COLOR	LITHONIA	WSR SERIES	
XF	EMERGENCY FLOOD, TWO HEAD, 90 MIN BATTERY	FLOOD	LITHONIA	LHQM SERIES	-
X	EMERGENCY EXIT/FLOOD COMBO, LED, 90 MIN BATTERY	LED	LITHONIA	LHQM SERIES	-

NOTES:
1.

- GENERAL NOTES:**
- CONDUIT SHALL BE ELECTRICAL METALLIC TUBING (EMT), PVC, RIGID CONDUIT PVC OR RIGID SHALL BE USED IN WET LOCATIONS.
 - CONDUIT CONCEALED IN WALLS SHALL BE EMT OR METAL CLAD CABLE (MC)
 - ALL FIRE WALL PENETRATIONS SHALL BE SEALED WITH AN APPROVED FIRE STOP COMPOUND.
 - ALL WIRING AND ELECTRICAL WORK SHALL CONFORM TO THE LATEST EDITION OF THE NATIONAL ELECTRICAL CODE (NEC.) IN CASE OF A CONFLICT BETWEEN THIS DWG. AND THE NEC. NEC SHALL PREVAIL.
 - THE GROUNDING PATH FROM PANELBOARD TO EACH LOAD SHALL BE CONTINUOUS. PULL #12 GREEN IN EACH RACEWAY UNLESS NOTED OTHERWISE.
 - CONDUIT SIZING AND CIRCUIT GROUPING SHALL BE THE RESPONSIBILITY OF ELECTRICAL CONTRACTOR & SHALL CONFORM TO ARTICAL 310 OF THE NEC.
 - ALL EGRESS LIGHTING TO BE UNSWITCHED ON LOCAL LIGHTING CIRCUIT.

LEGEND	
	2FT X 4FT LED LAY-IN LIGHT FIXTURE
	2FT X 2FT LED LAY-IN LIGHT FIXTURE
	LED HIGH BAY LIGHT
	6" LED WAFER LIGHT
	COMBINATION PHONE/DATA CAT 5E JACK
	DUPLEX RECEPTACLE
	SINGLE POLE LIGHT SWITCH
	3-WAY LIGHT SWITCH
	INDOOR CEILING FAN

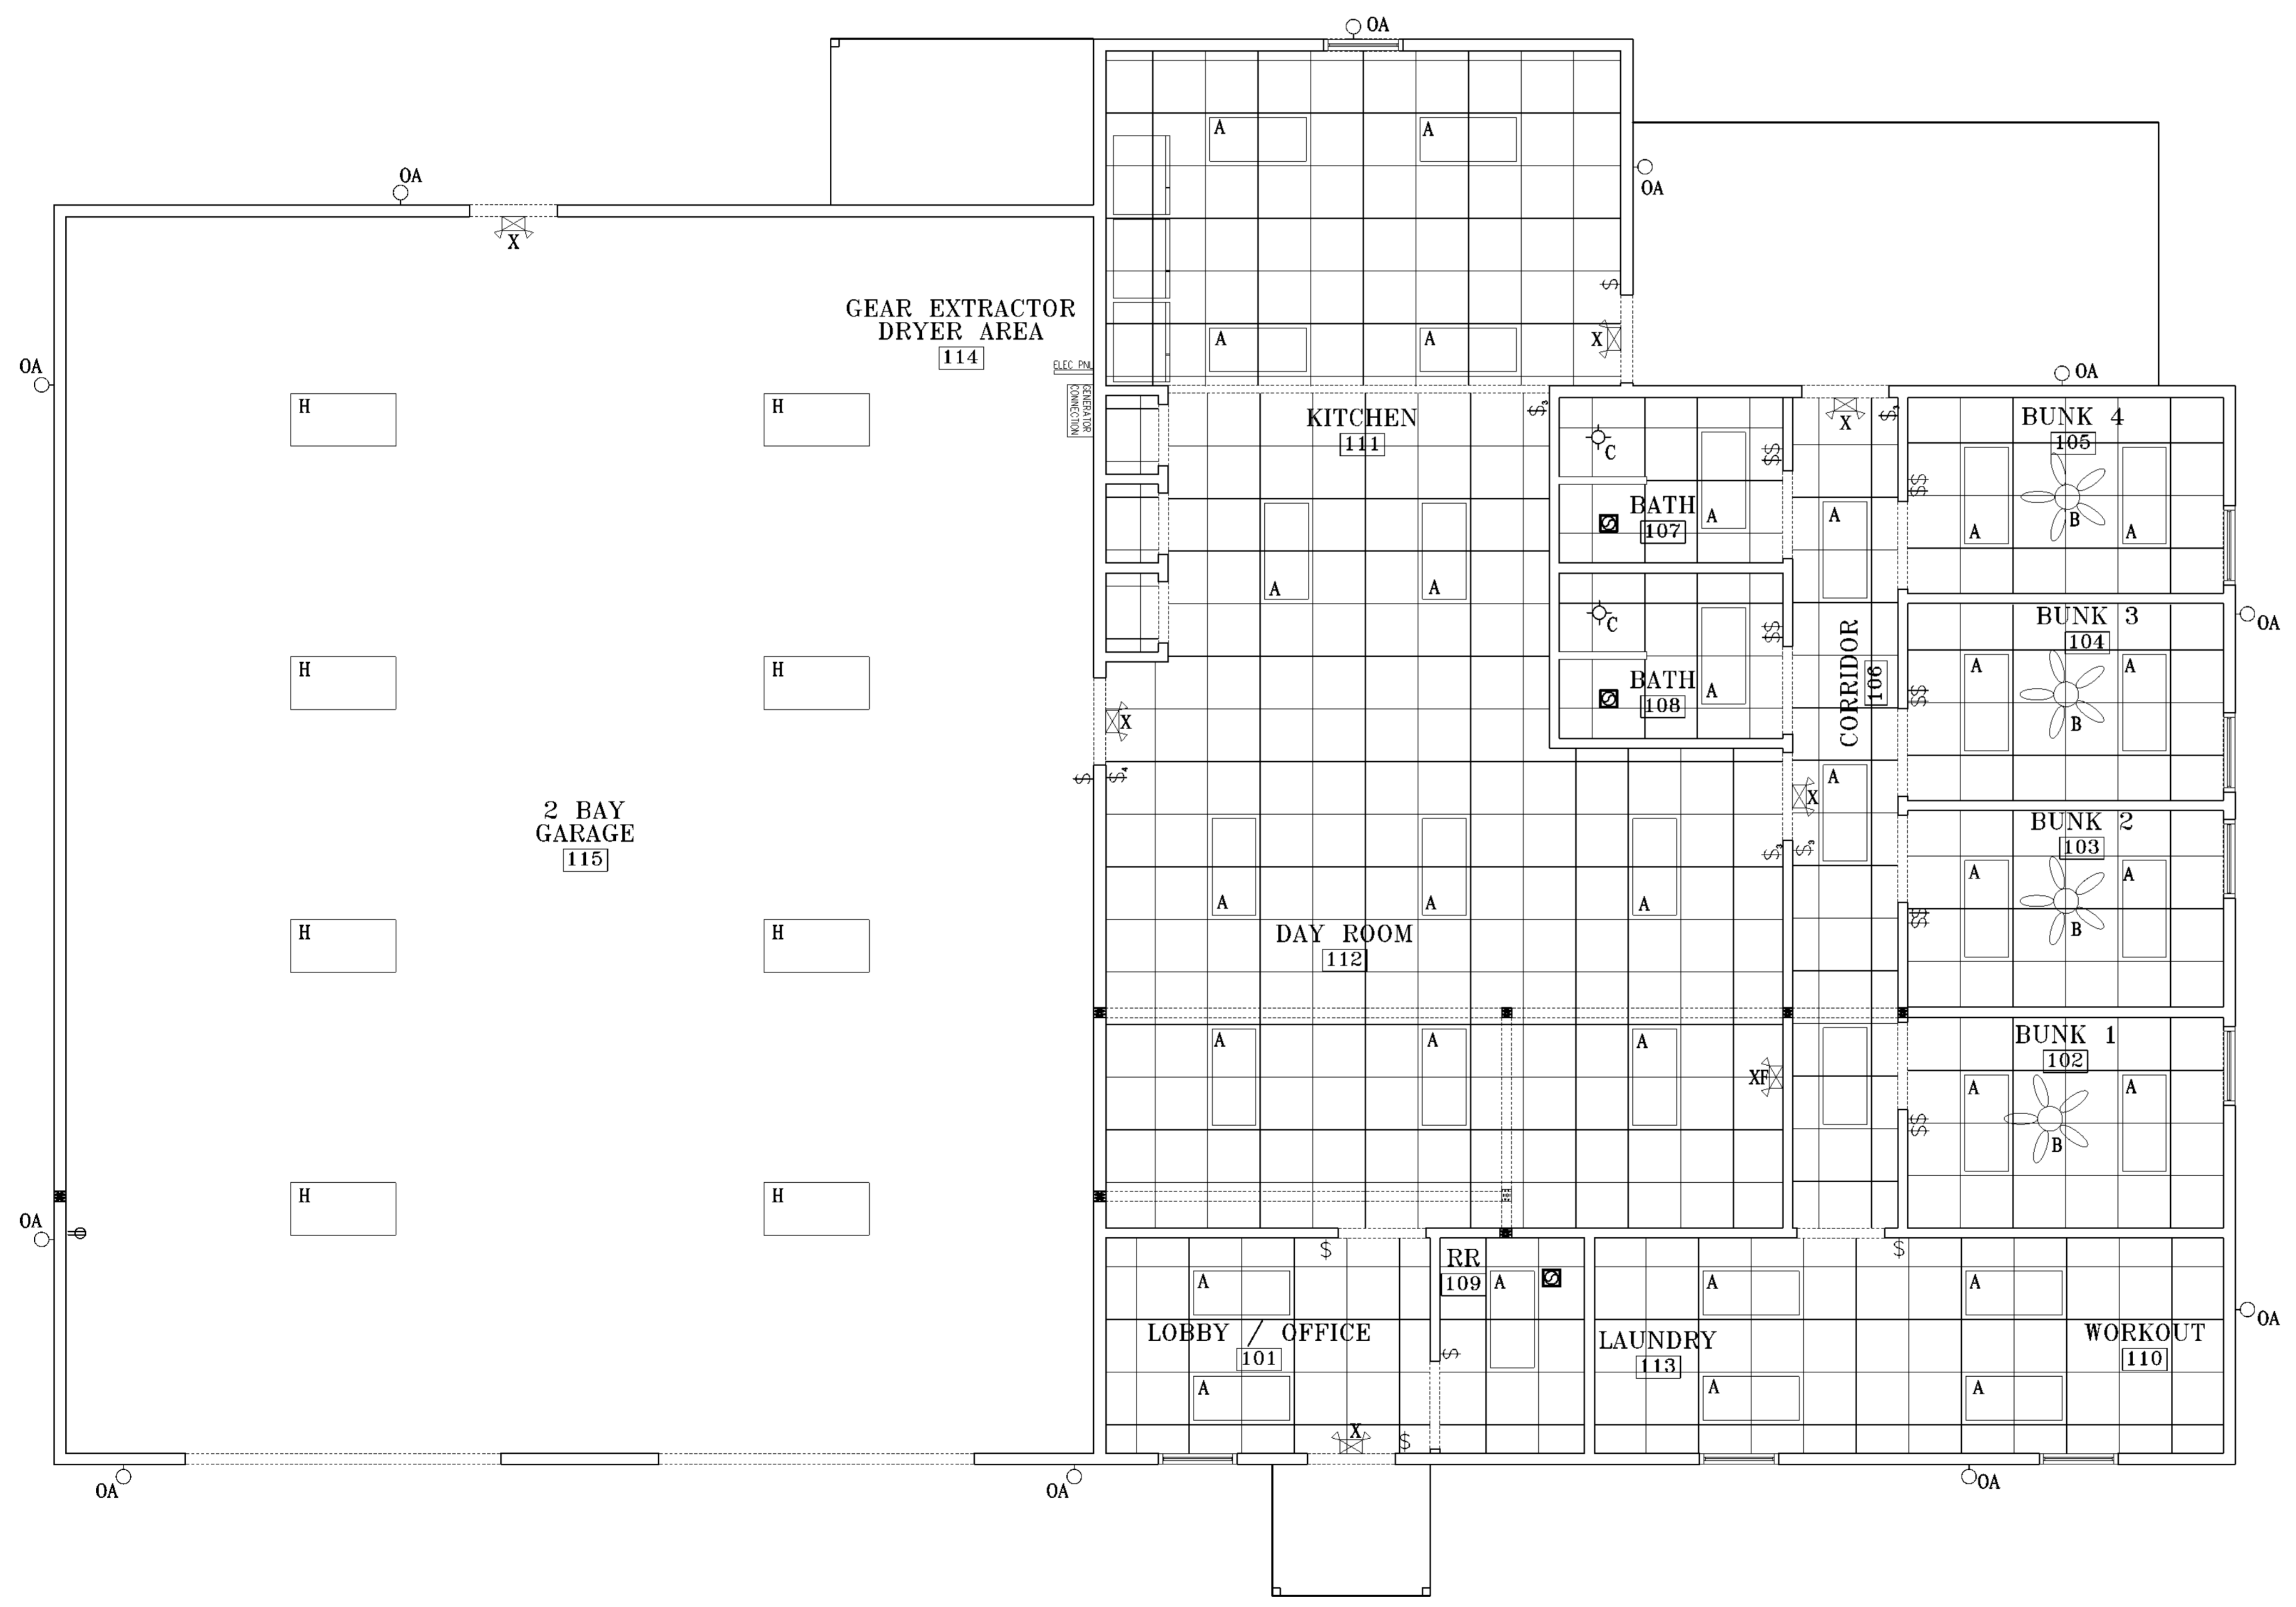

1 LIGHTING PLAN
SCALE: 1/4" = 1'-0"

issue date/revisions

architect's seal

project name
FIRE STATION #5
2100 W HIGHTOWER TRAIL
CONYERS, GA 30012

sheet title
ELECTRICAL LIGHTING PLAN

drawn by	E1-2
checked by	
project no.	
date	
10-2-23	sheet no.

issue date/revisions

architect's seal

project name
FIRE STATION #5
 2100 W HIGHTOWER TRAIL
 CONYERS, GA 30012


sheet title
PLUMBING PLAN

drawn by	P1-1
checked by	
project no.	
date	
10-2-23	sheet no.

PLUMBING FIXTURE SCHEDULE	
MARK	DESCRIPTION
P-1	HANDICAPPED WATER CLOSET
P-2	LAVATORY - MOUNTED IN COUNTER
P-3	PREFABRICATED SHOWER
P-4	WASHING MACHINE CONNECTION
P-5	KITCHEN SINK - MOUNTED IN COUNTER
P-6	DISHWASHER
P-7	WATER CONNECTION FOR REFRIGERATOR
P-8	WASHER EXTRACTOR
P-9	HANDICAPPED SINK - MOUNTED WITH CARRIER IN WALL
FD	FLOOR DRAIN W/ TRAP PRIMER

LEGEND:

- C - COLD WATER
- H - HOT WATER
- T - TEMPERED WATER
- DWV - DRAIN, WASTE, VENT
- SS - SANITARY SEWER
- "B" - WATER HAMMER ARRESTOR
- FD - FLOOR DRAIN
- HD - HUB DRAIN
- FCO - FINISHED FLOOR CLEANOUT
- OSCO - OUTSIDE CLEANOUT W/ PAD
- HWH - HOT WATER HEATER
- FPWH - FROST PROOF WALL HYDRANT
- RCP - RECIRCULATING PUMP
- VTR - VENT THRU ROOF
- SV - STUDOR VENT
- WCO - WALL CLEANOUT

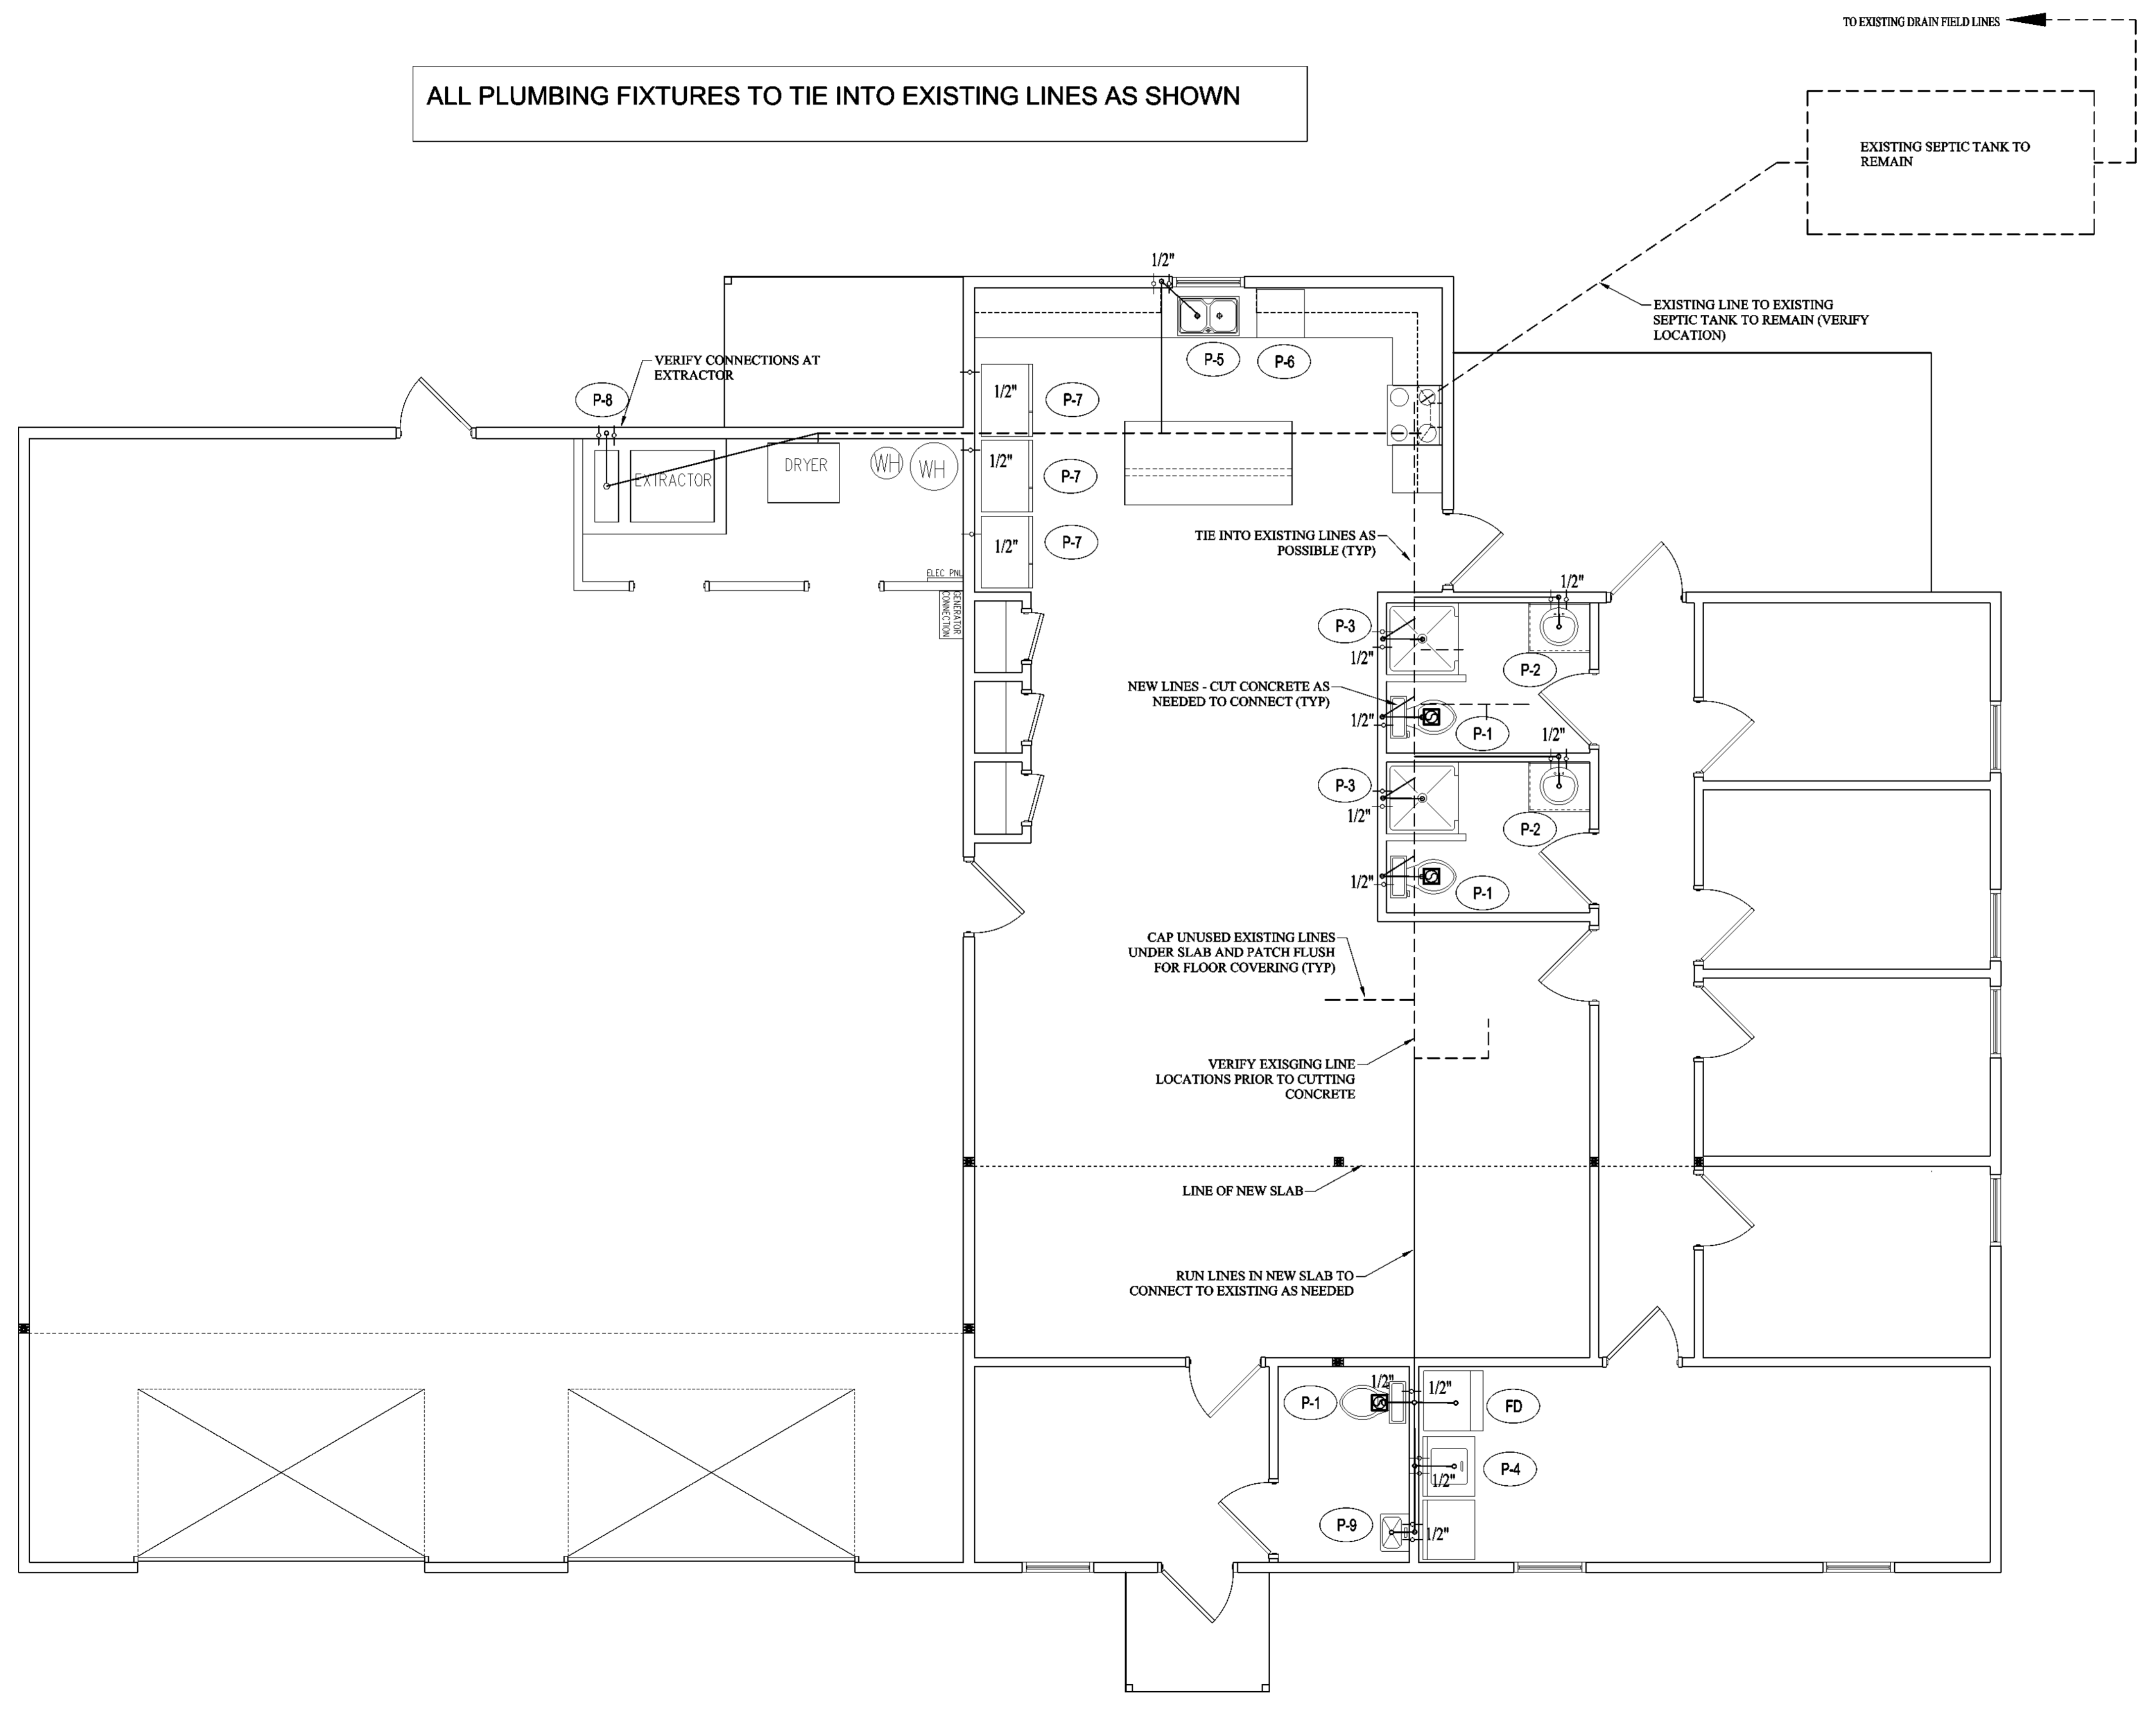






ALL PLUMBING FIXTURES TO TIE INTO EXISTING LINES AS SHOWN

1 PLUMBING PLAN
 SCALE: 1/4" = 1'-0"


FOUNDATION DESIGNED FOR AN ALLOWABLE SOIL BEARING PRESSURE OF 2000 PSF. IF SOFT "PUMPING" SOILS ARE ENCOUNTERED OR IF FILL ACTIVITY IS CONDUCTED, A GEOTECHNICAL ENGINEER MUST VERIFY THE COMPACTION AND BEARING CAPACITY OF SOIL POURING CONCRETE.

PLUMBING ROUGH-IN NOTES:

1. PLUMBER TO VERIFY ALL DIMENSIONS WITH PLUMBING FIXTURE MANUFACTURER'S SPECS PRIOR TO POURING SLAB
2. DESIGN BASIS USES THE FOLLOWING DIMENSIONS:
 - 12 1/2" FROM FACE OF STUD TO CENTER OF TOILET DRAIN
 - 15 1/2" FROM FACE OF STUD TO CENTER OF BIDET DRAIN
 - 10 1/2" FROM FACE OF STUD TO CENTER OF FREESTANDING TUB DRAIN
 - 12 1/2" FROM FACE OF STUD TO CENTER OF TUB/SHOWER DRAIN
 - SINK DRAIN CENTERED IN WALL
3. BASIS OF DESIGN FOR FIXTURES IS KOHLER

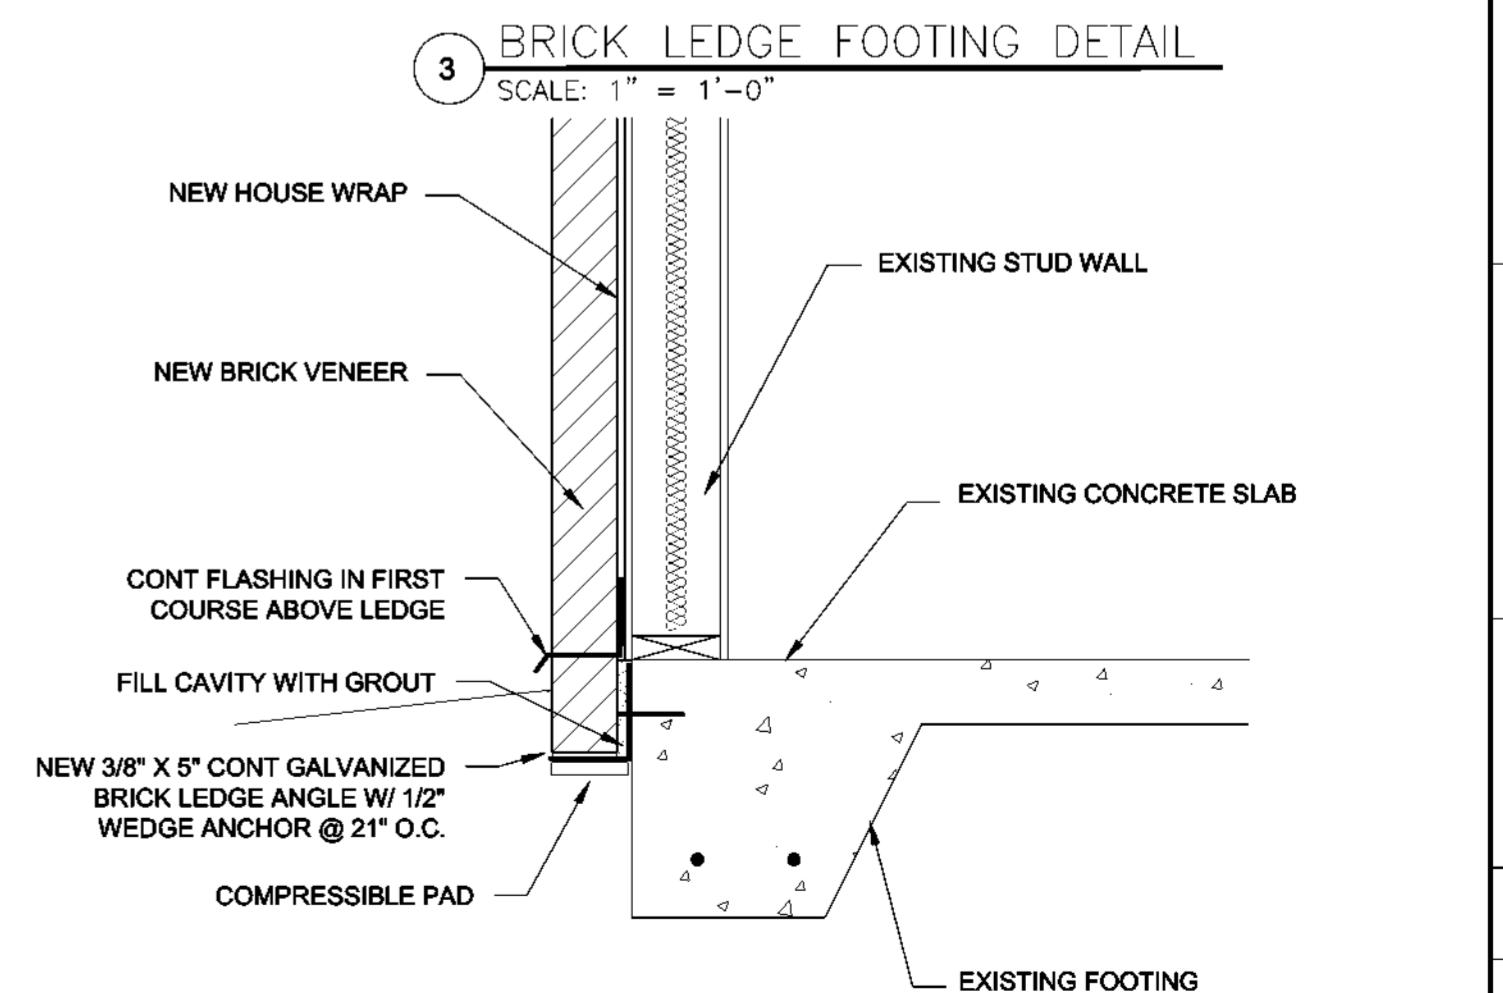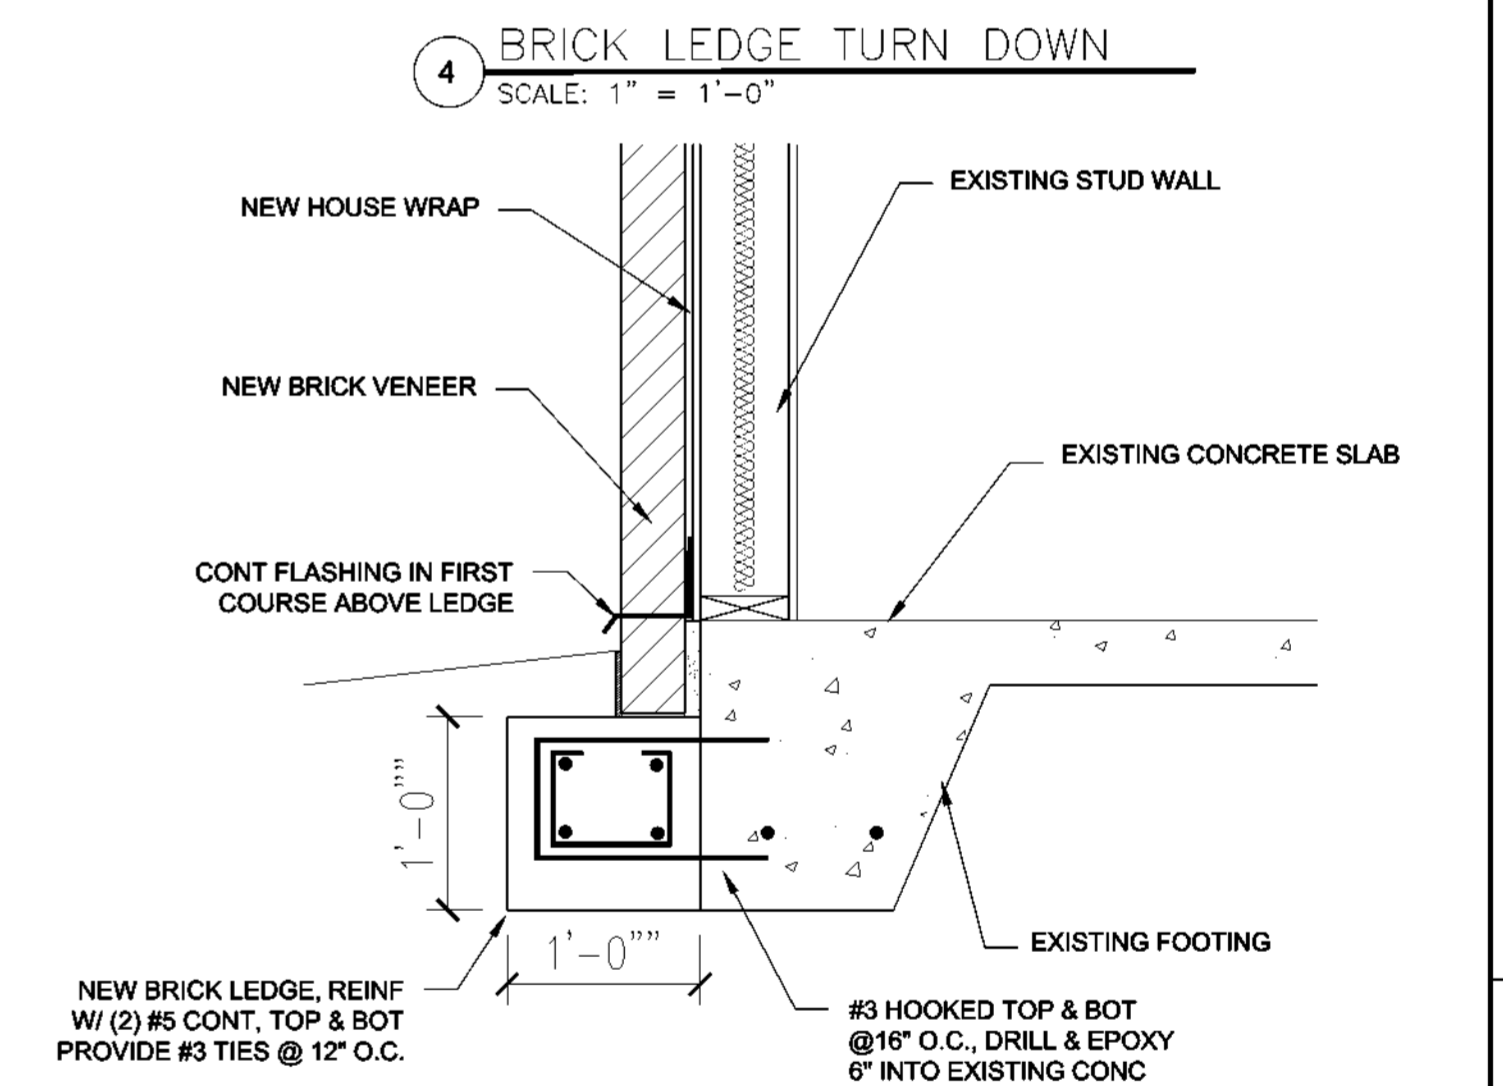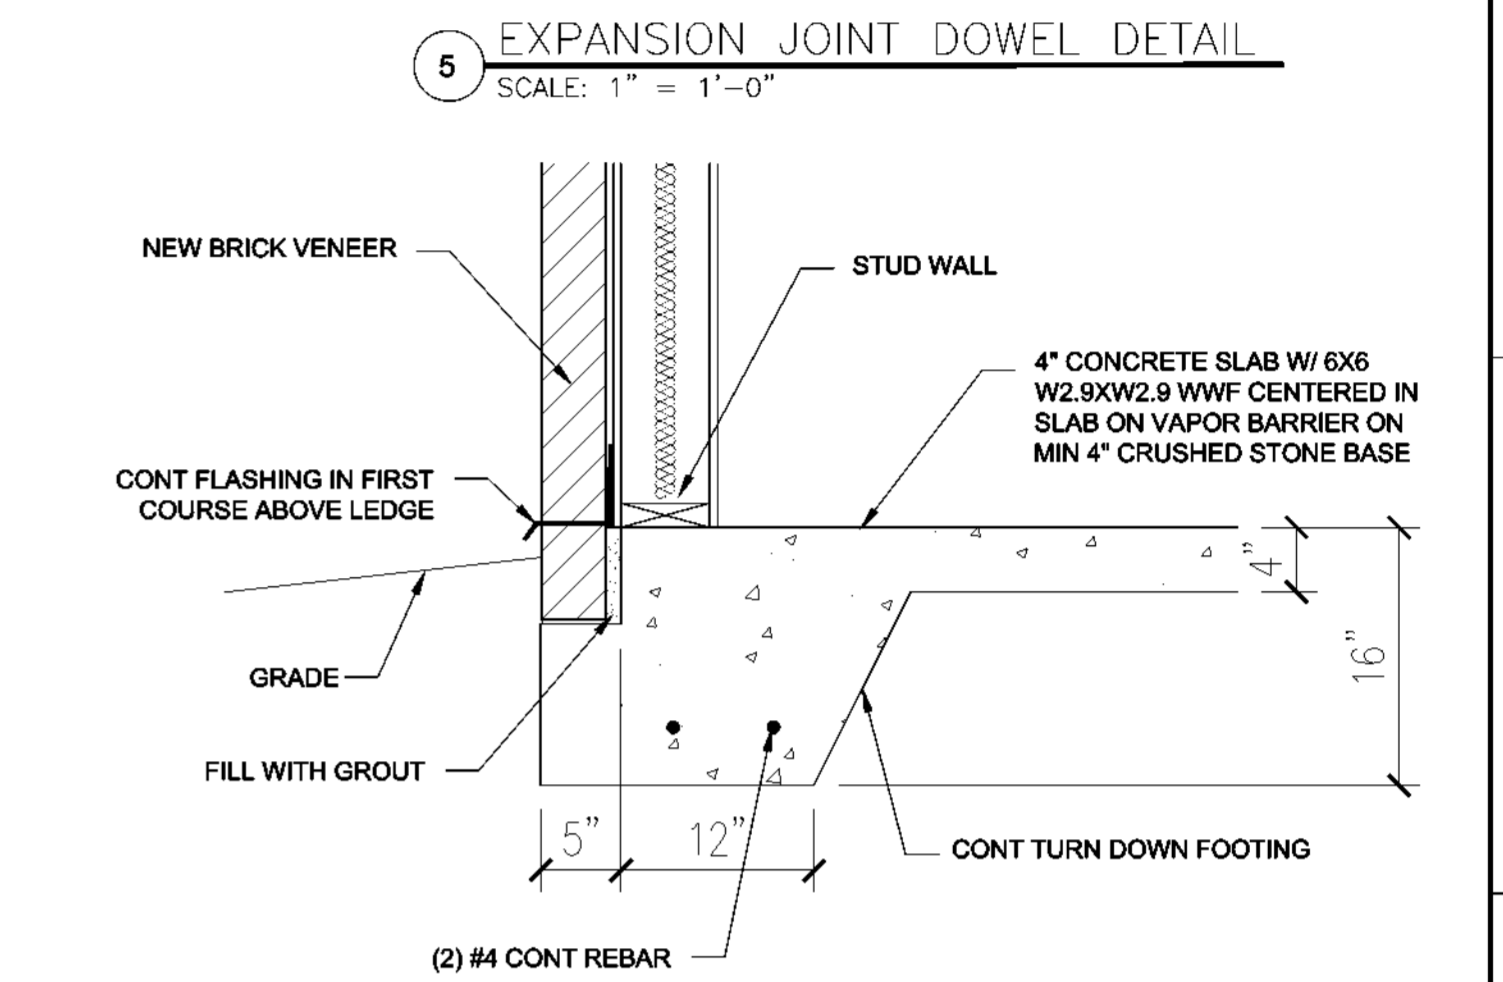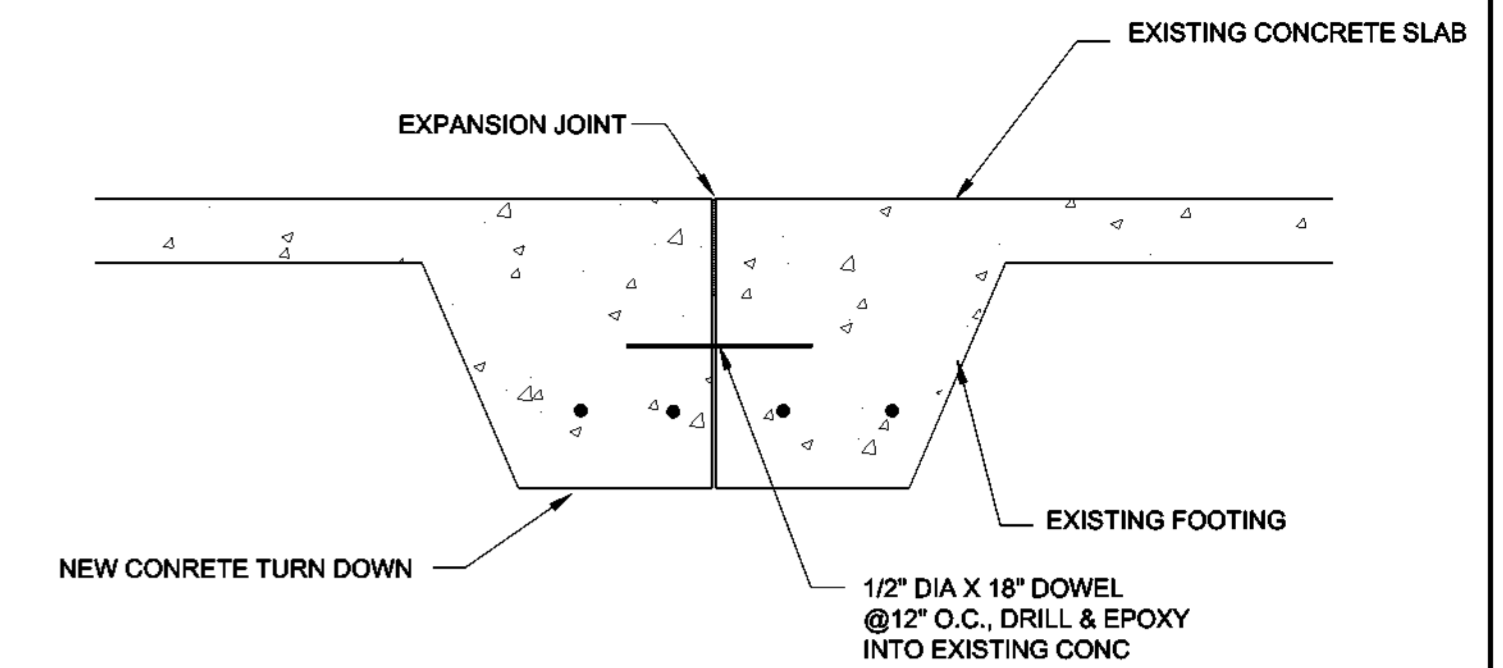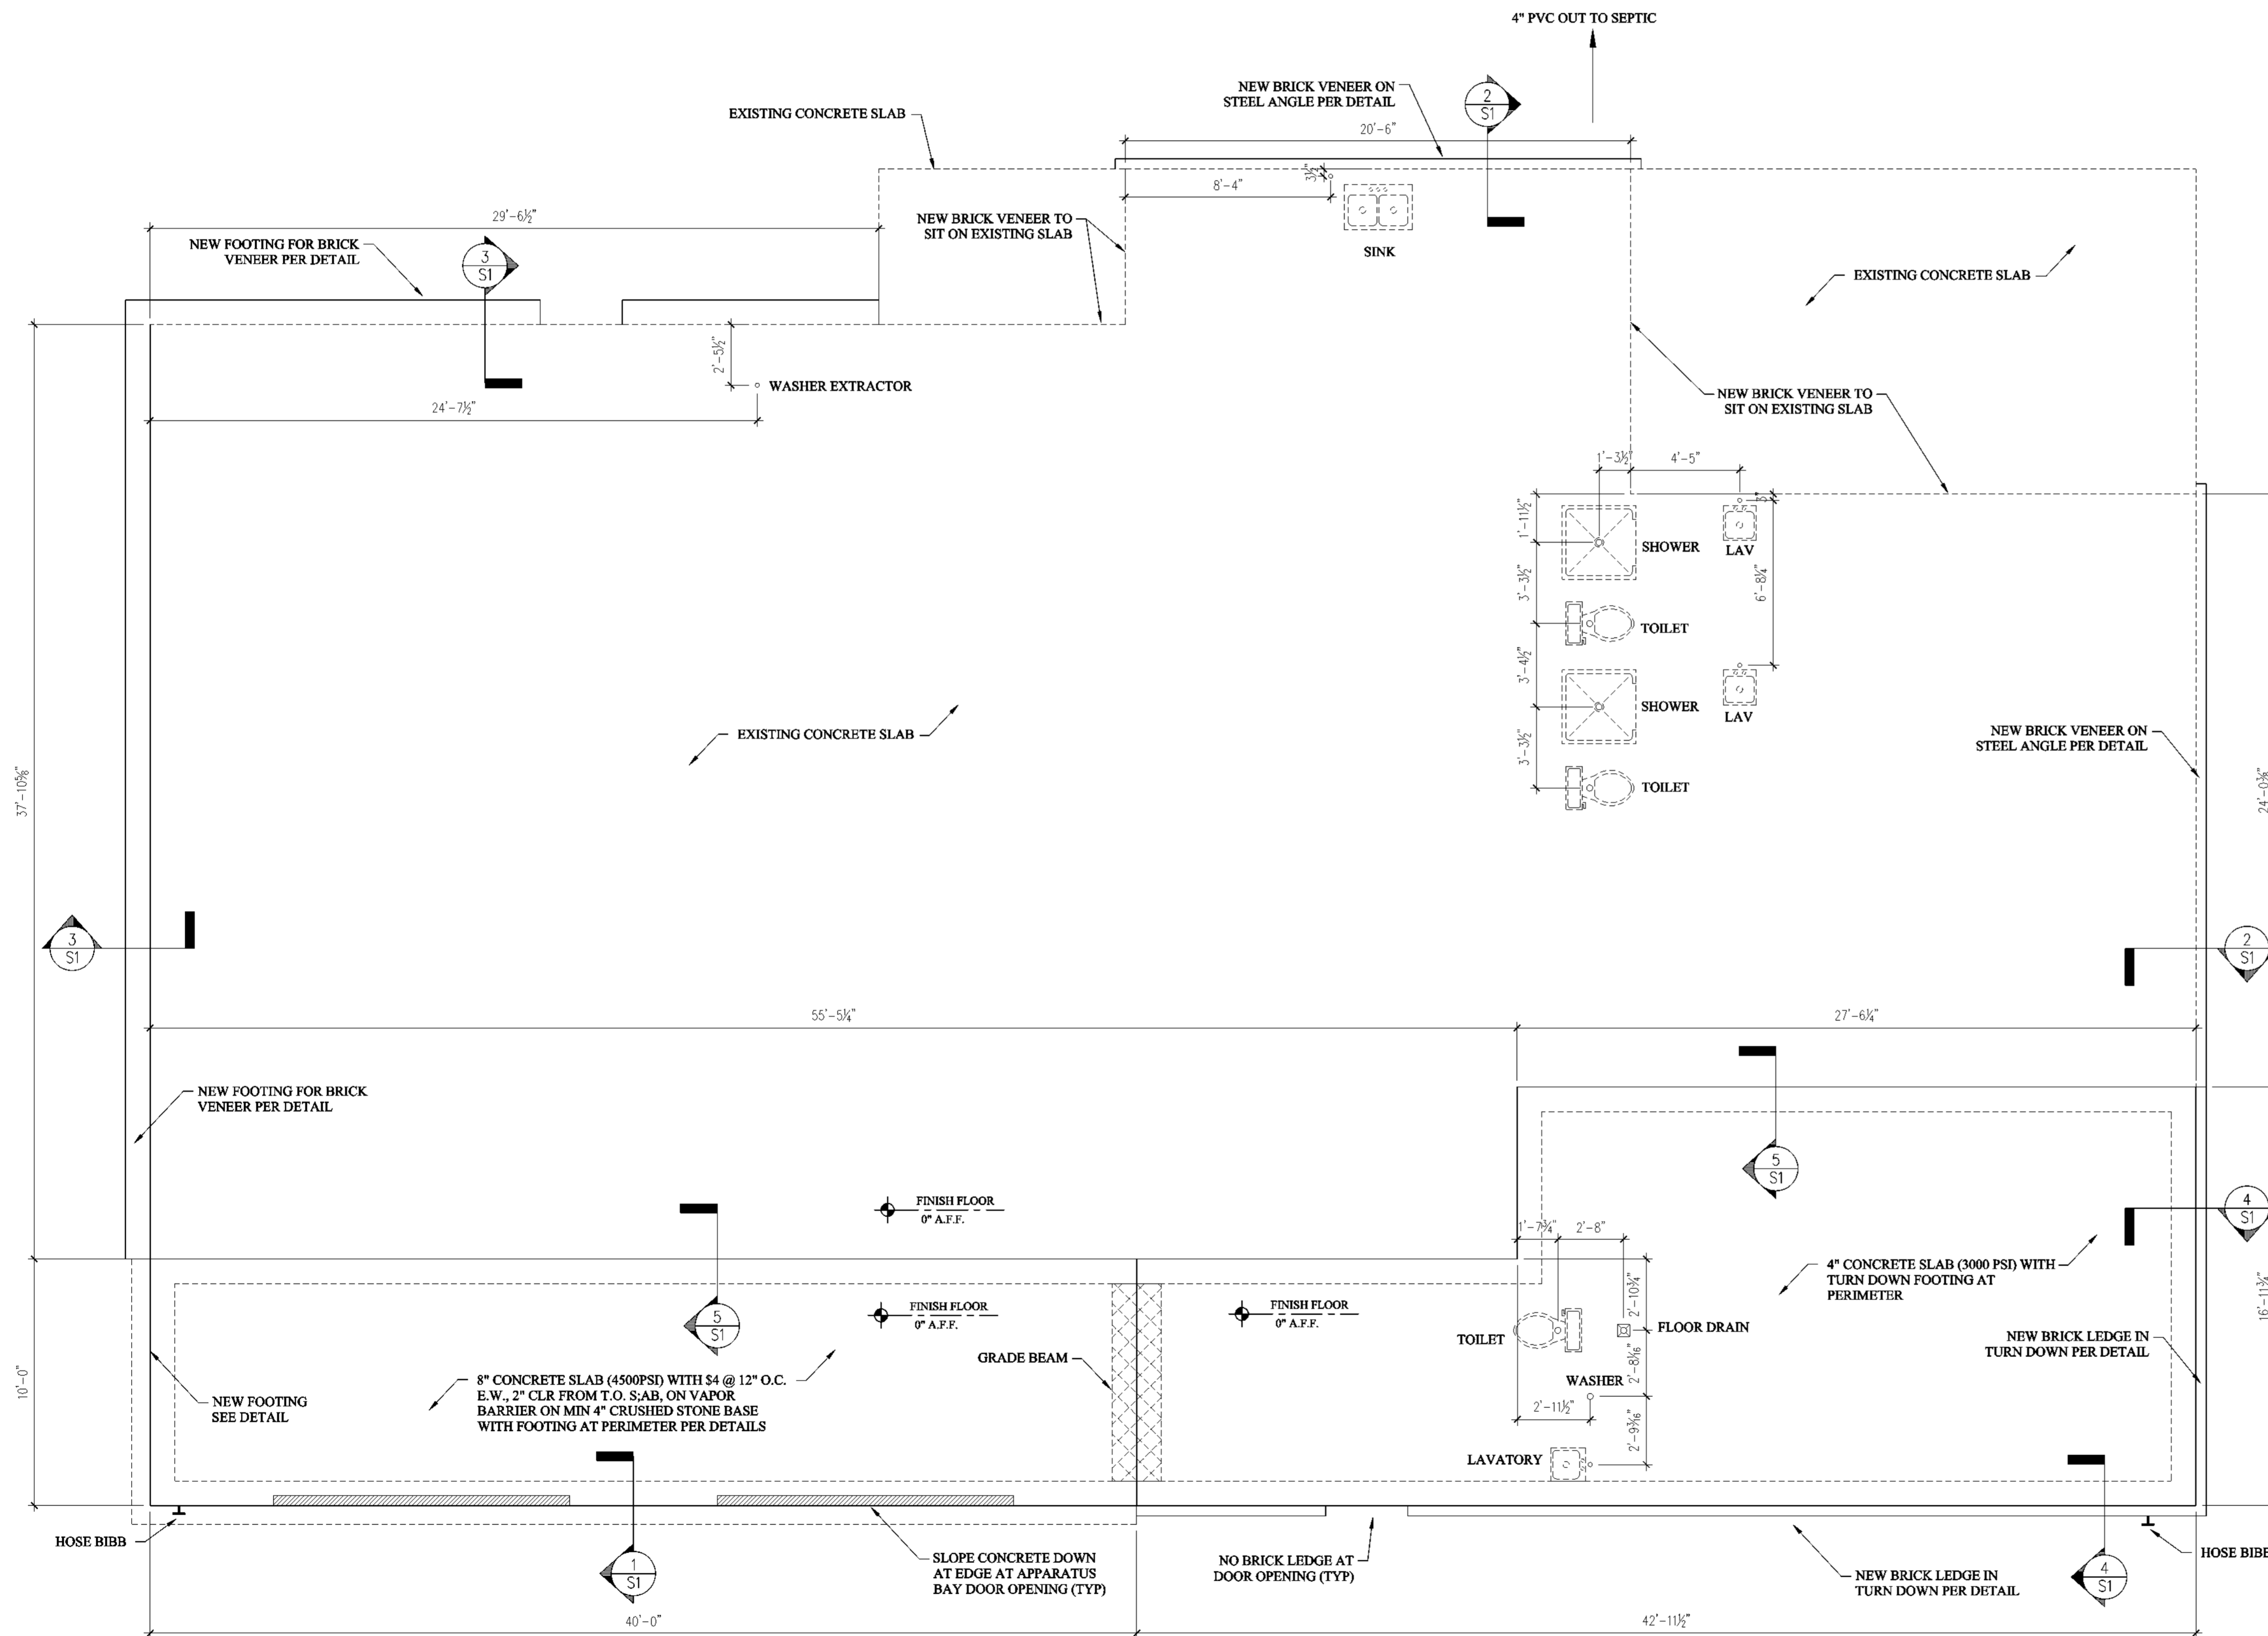

IGARASHI
DESIGNS

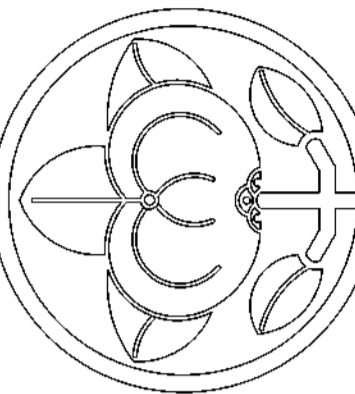

Designer: Michael Igarashi - michaeligarashi@gmail.com - 770-653-0666

issue date/revisions

architect's seal

project name

FIRE STATION #5
2100 W HIGHTOWER TRAIL
CONYERS, GA 30012

sheet title

FOUNDATION PLAN

drawn by

checked by

project no.

date

10-2-23

S1-1

sheet no.