
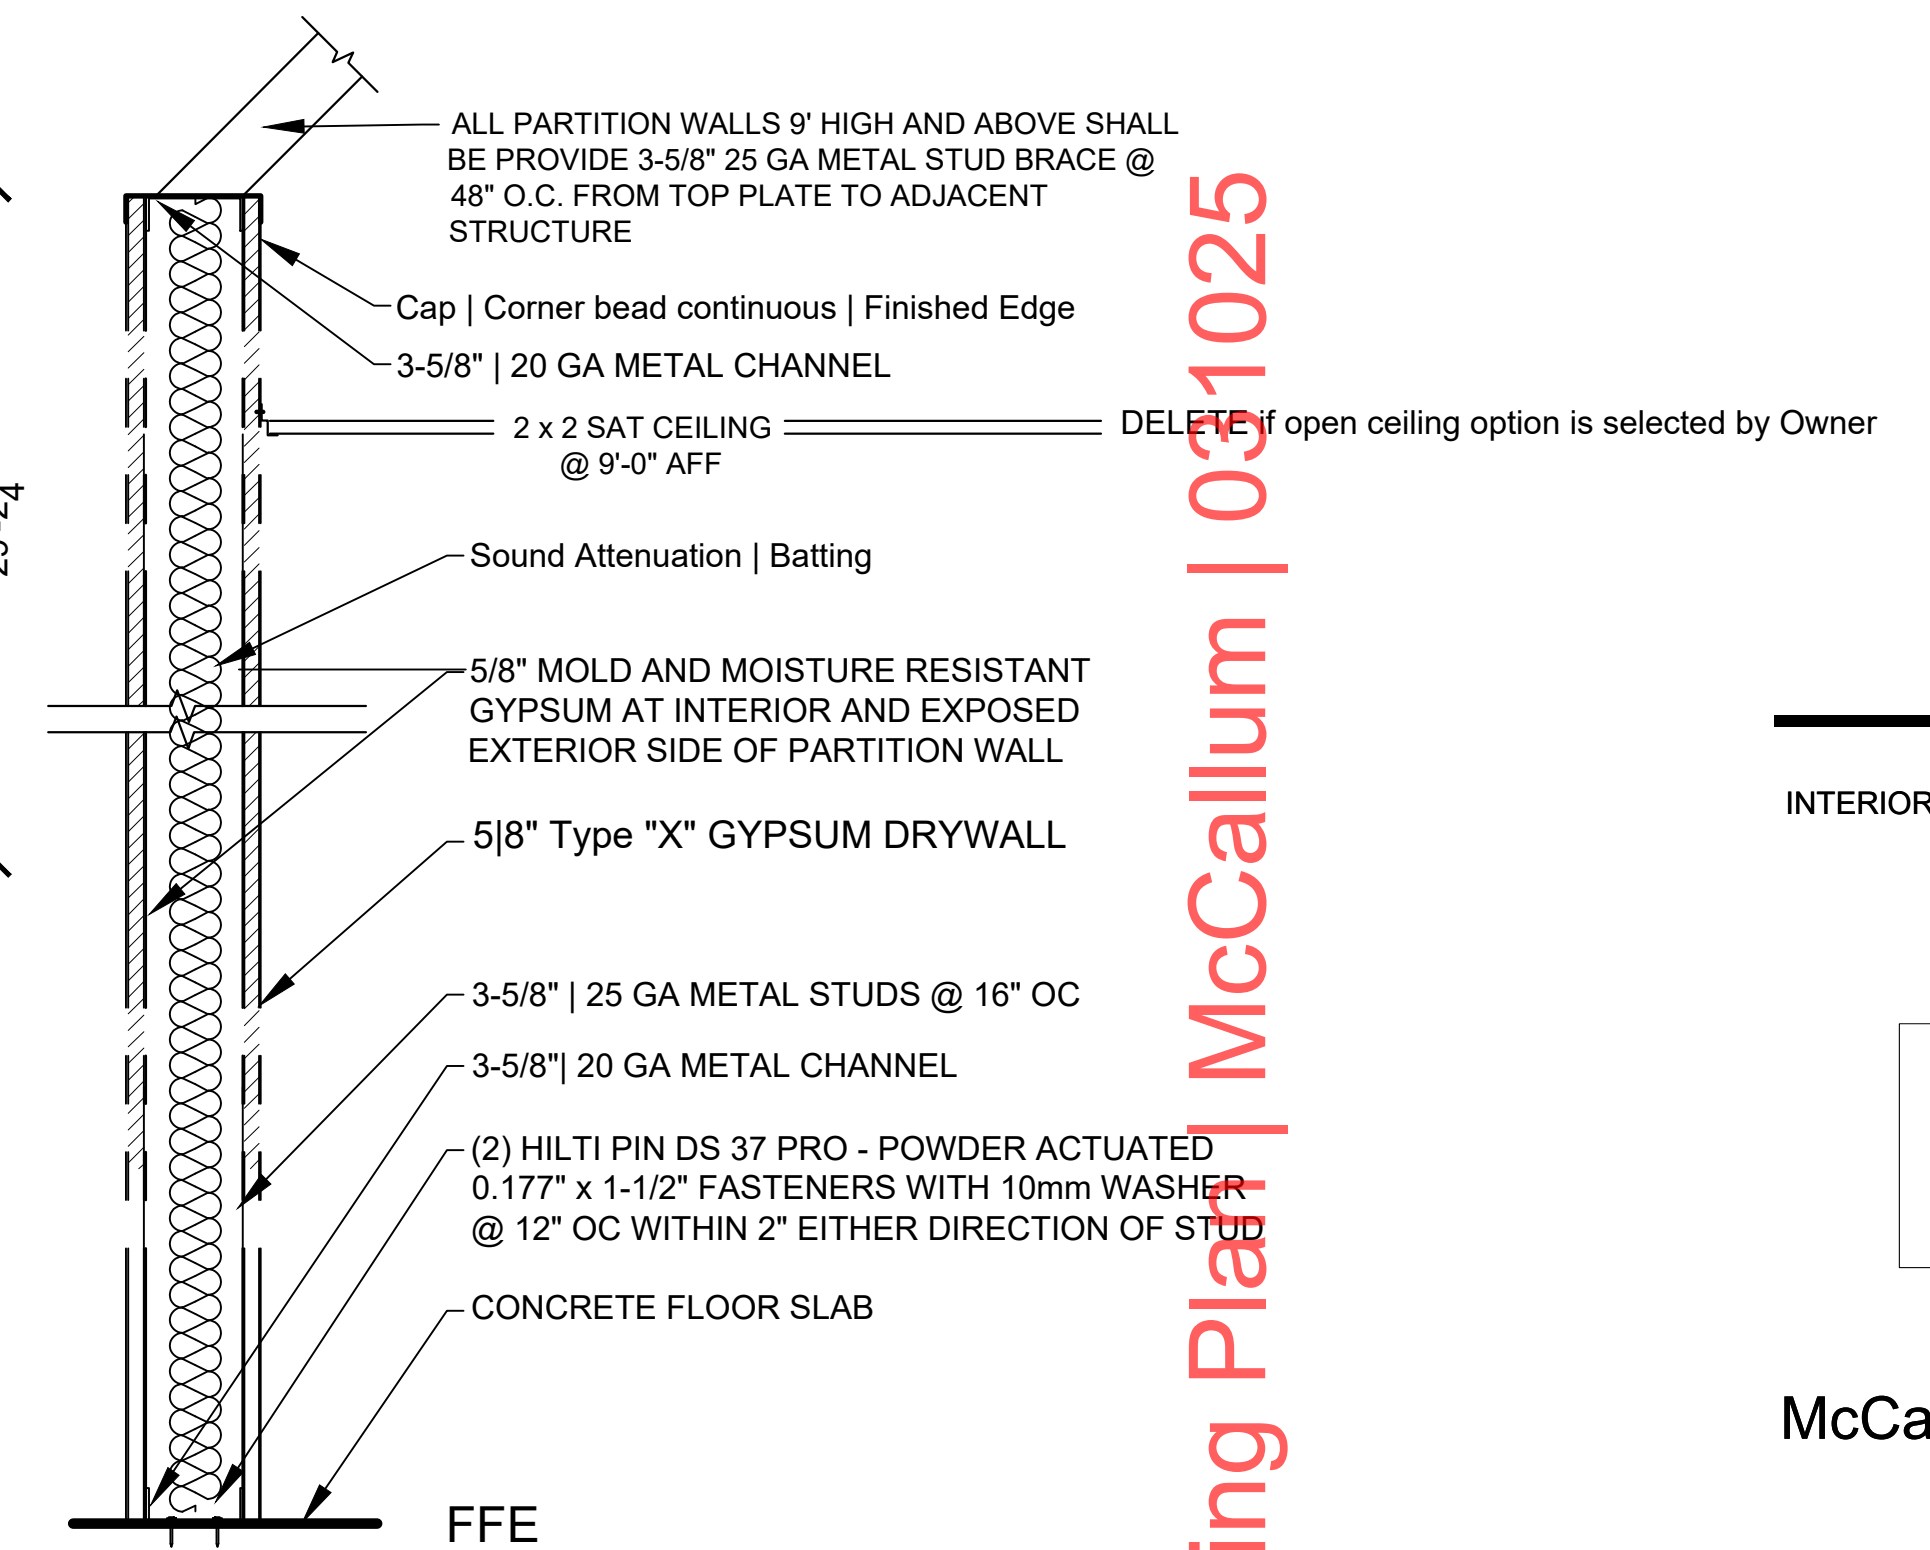


ISSUE RECORD

NUMBER	DATE	ISSUE REVISION
1	012725	BASE
2	012825	EXISTING
3	020525	PROPOSED
4	021425	PROGRESS 1
5	030325	PROGRESS 2

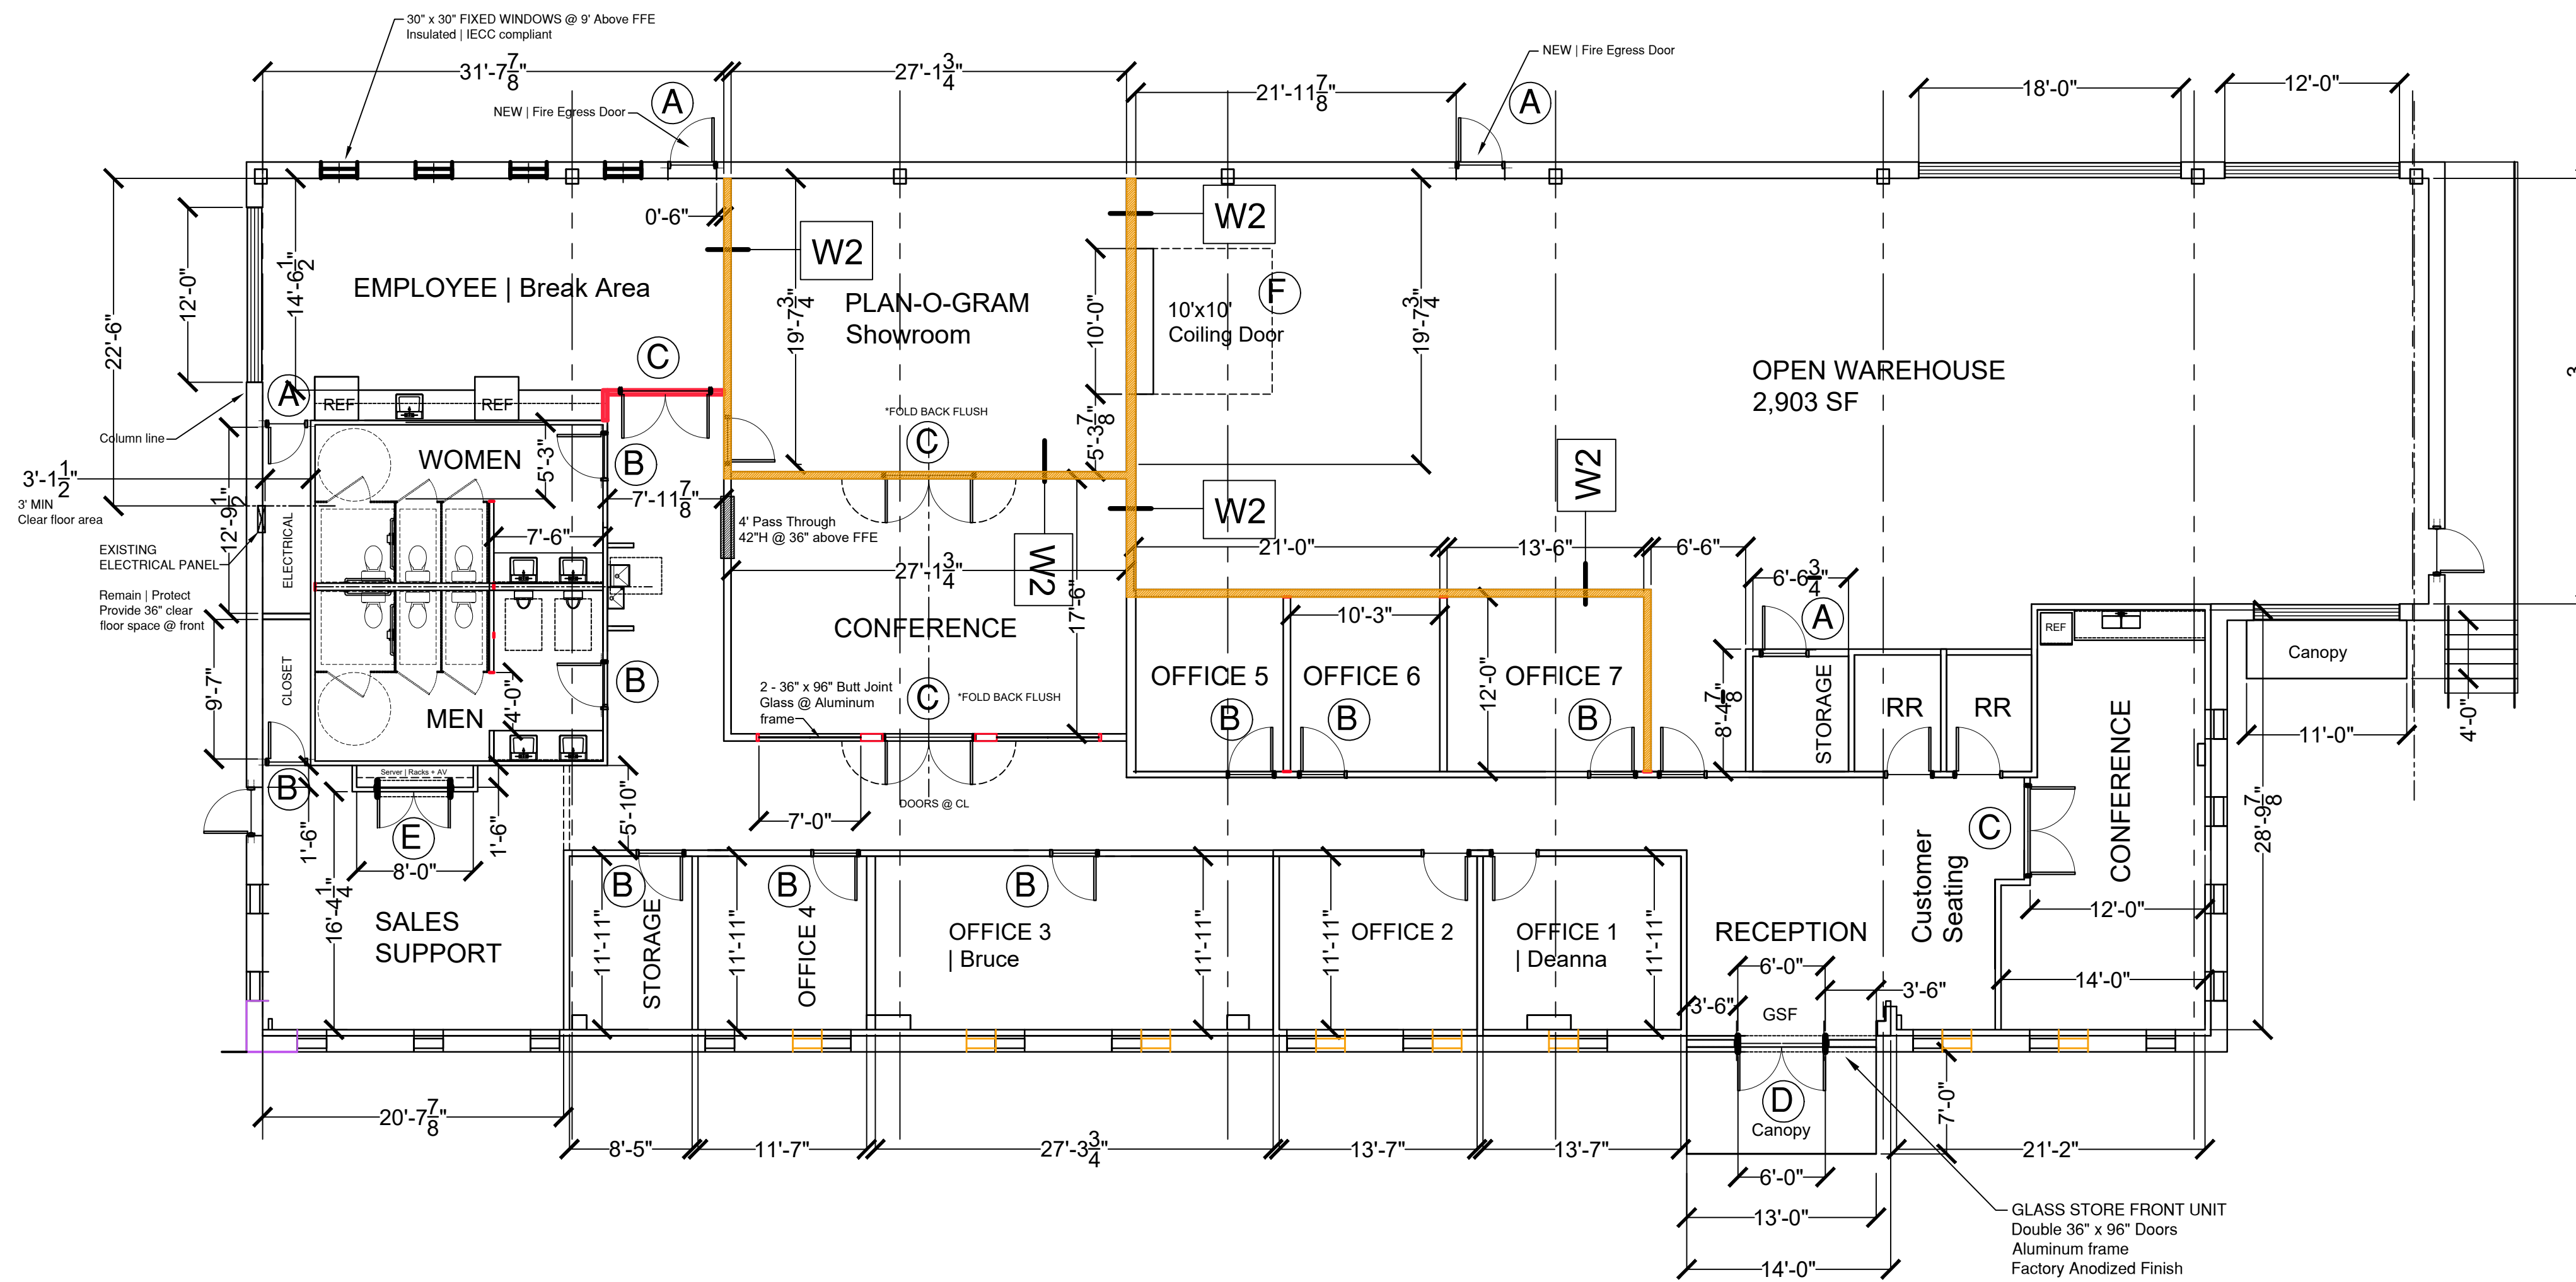

2 INTERIOR | Partition Wall Section
A1 Schematic

NO SCALE @ 24x36

NOTES |

- **W1** Wall Type **W1** Do NOT go to roof deck
All NEW partition walls unless noted as W2
- **W2** Wall Type **W2**
Extends tight to underside of roof deck
Wall is to be constructed og 6" | 20 GA metal studs

GLASS | WINDOW SCHEDULE

- NEW | 30" x 30" Fixed glass | IECC compliant
- EXISTING | 24" Wide Window | Replace with 4' Wide unit IECC compliant
- NEW | 4' Wide Window location | IECC compliant

DOOR SCHEDULE

- A** NEW | 3'-0" x 7'-0" Flush metal door | Insulated | Steel frame
Secure dead bolt hardware | ADA compliant - Lever style handle
- B** NEW | 3'-0" x 7'-0" Solid core | Birch Veneer | Stain grade
| Steel frame
ADA compliant - Lever style handle
- C** NEW | Double 3'-0" x 7'-0" | Fiberglass | With fixed glass
| Steel frame | Secure dead bolt hardware | ADA compliant - Lever style handle
*Fold back flush as noted
- D** NEW GSF | Glass store front unit | Double 3'-0" x 7'-0" Entry doors
Aluminum frame | Dark bronze (Black)
Secure dead bolt hardware | ADA compliant - Lever style handle
- E** NEW | Double 2'-6" x 7'-0" | Solid core | Birch Veneer
| Steel frame | ADA compliant - Lever style handle
- F** NEW | New Coiling door | 10'-0" x 10'-0"
Electronic + Manual operation
Raynor | DuraCoil OR Approved equal

1 Floor Plan | PROPOSED
A1 Schematic

1/8" SCALE @ 24x36

Door Schedule UPDATE | Pricing Plan | McCallum | 031025

INTERIOR BUILDING IMPROVEMENTS



McCallum Group, Inc.

5950
Parkway North Boulevard
Cumming, GA 30040
Forsyth County



DESIGN MANAGEMENT | ENGINEERING | PROJECT EXPEDITING

Post Oak Partners, LLC
1205 Peachtree Parkway
Suite 1104
Cumming, Georgia 30042
Direct 770.689.6727
F 678.513.6044

COPYRIGHT Post Oak Partners, LLC @ 2025
THIS DRAWING IS PROPERTY OF POST OAK PARTNERS, LLC.
CONTRACTOR IS SOLELY RESPONSIBLE FOR VERIFYING ALL CONDITIONS & DIMENSIONS PRIOR TO START OF WORK, AND ACCEPTS ALL EXISTING CONDITIONS.
DISCREPANCIES SHALL BE REPORTED TO POST OAK PARTNERS, LLC IN WRITING AND RECONCILED BEFORE PROCEEDING. CONTRACTOR ASSUMES FULL & SOLE RESPONSIBILITY FOR FIELD CHANGES.
THE DUPLICATION, REPRODUCTION, COPYING, SALE, USE, OR DISTRIBUTION OF THESE DRAWINGS & IMAGES, DEPICTED THEREON IS STRICTLY PROHIBITED UNLESS AUTHORIZED IN WRITING BY POST OAK PARTNERS, LLC.

DRAWING

A1

HDHP3/10/2025 11:23 AM 2025 027 5950 Parkway North Boulevard 030725.103.dwg