

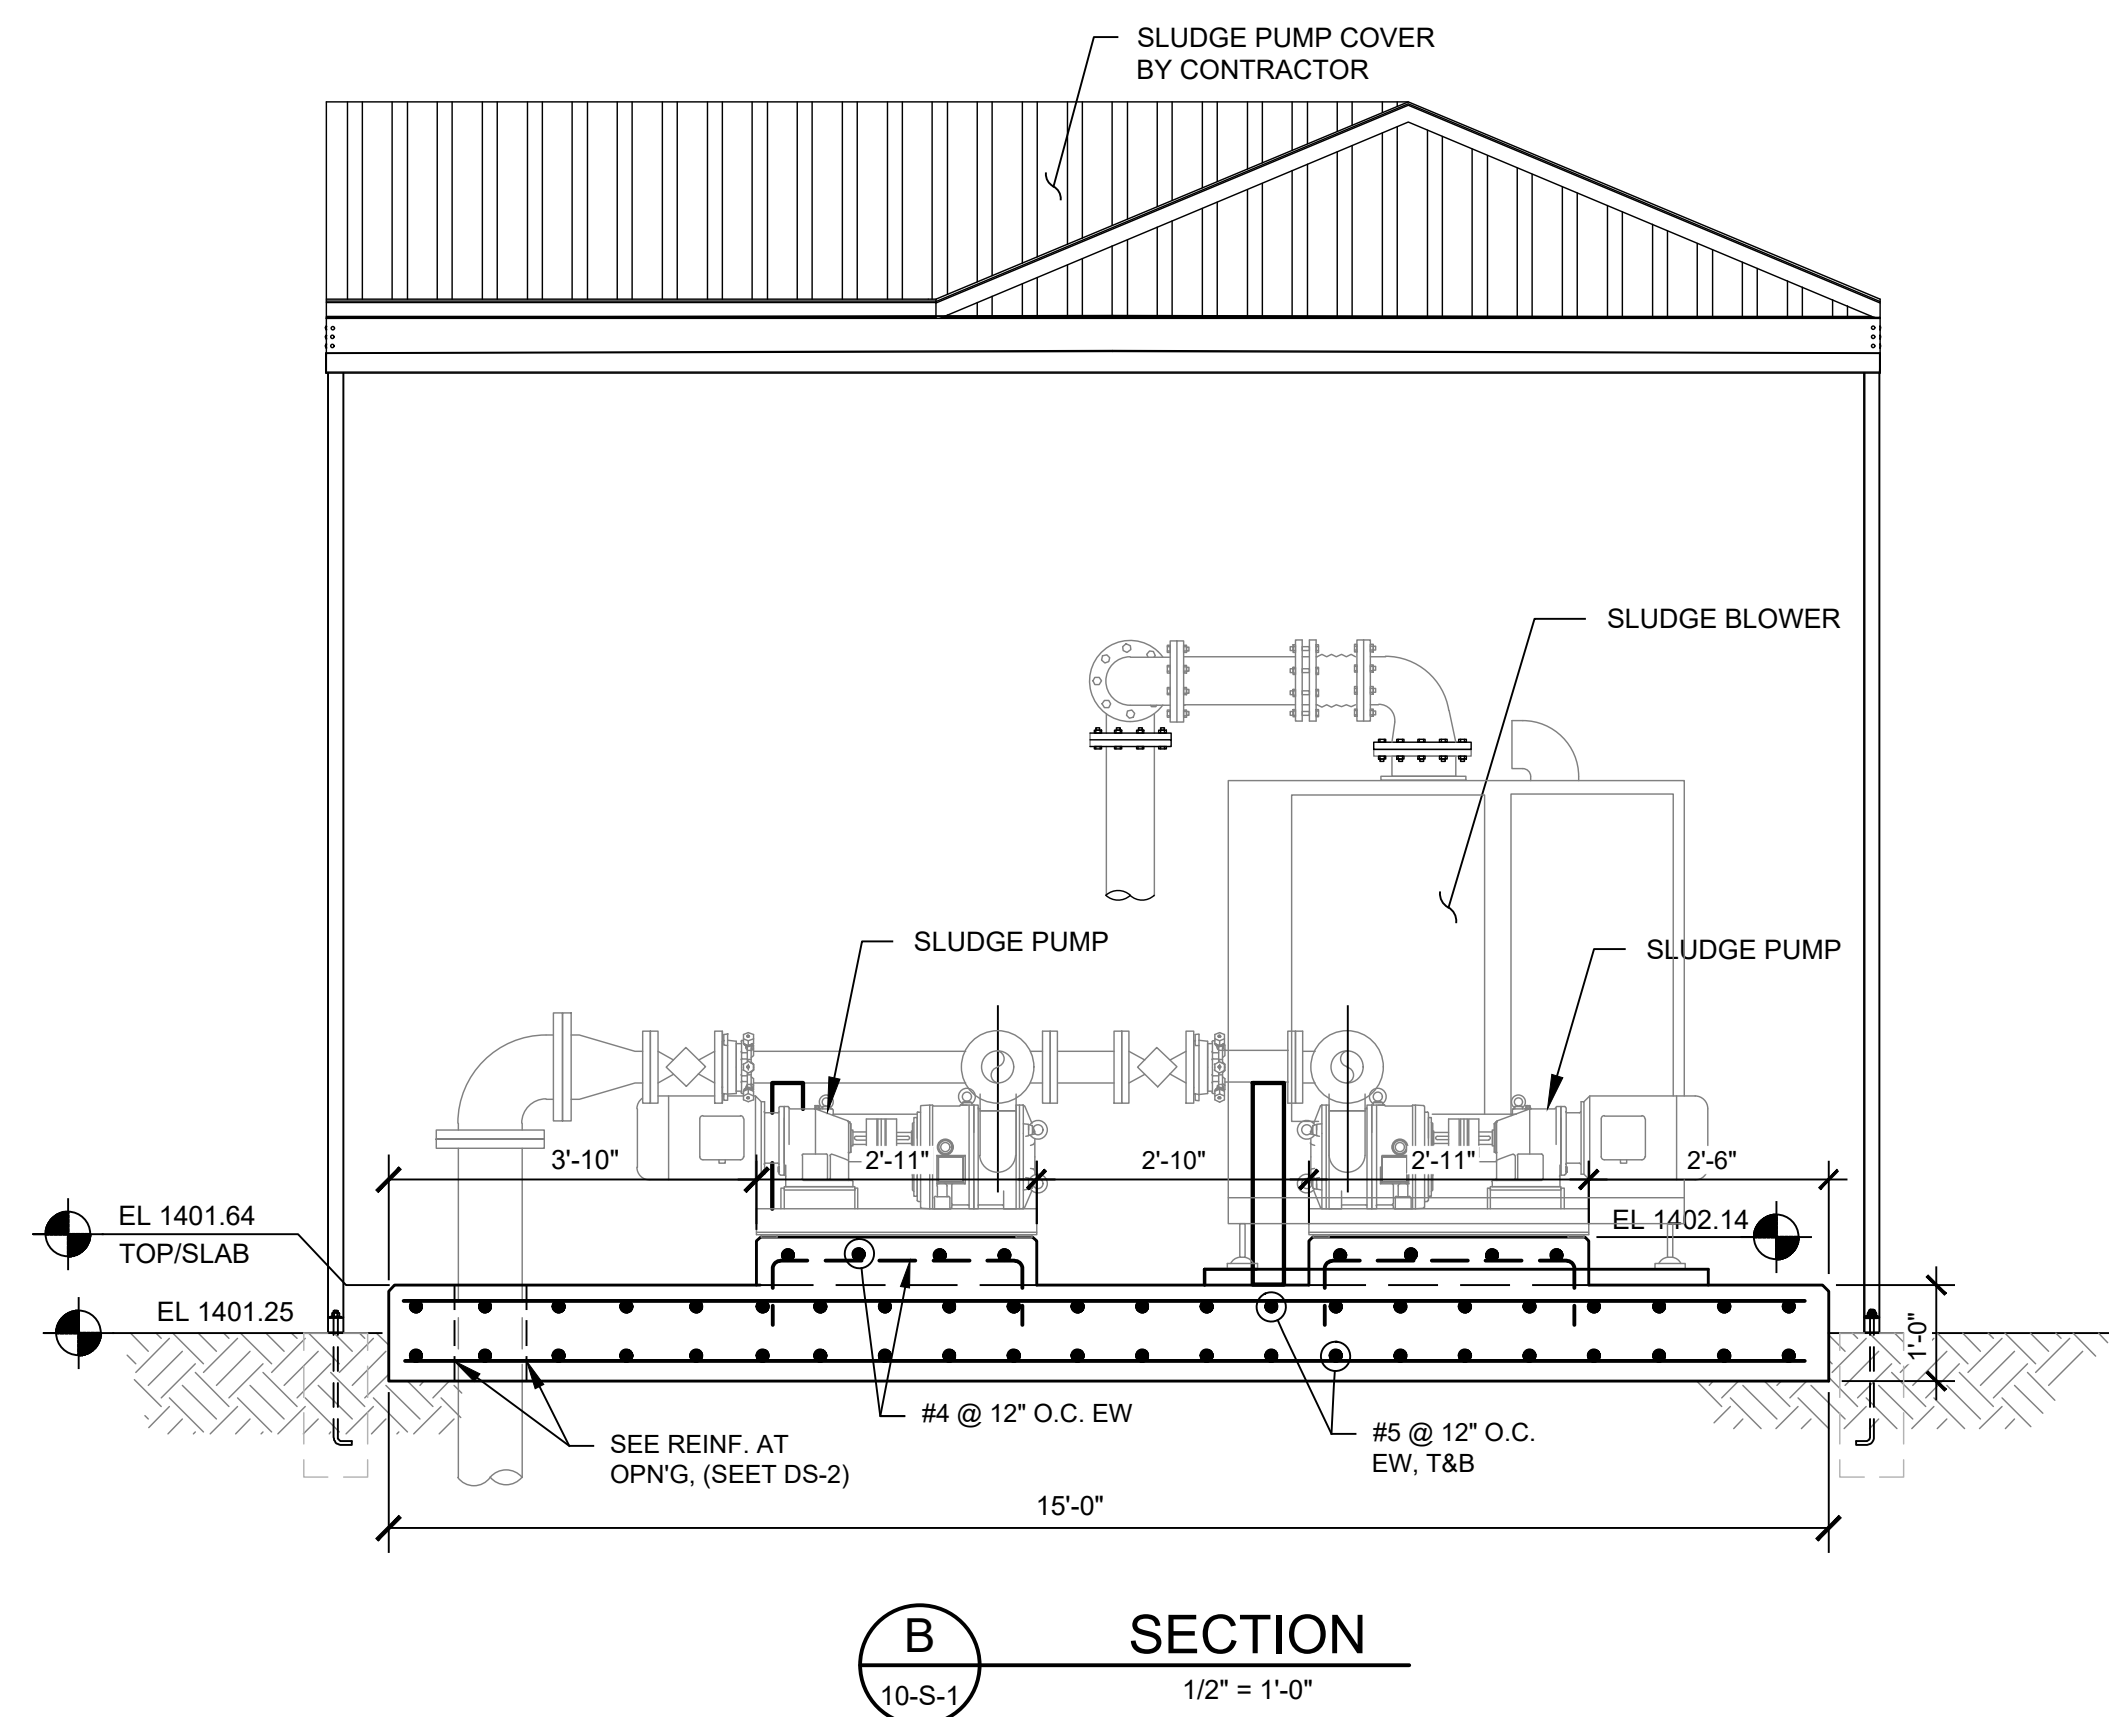


Z:\Projects\2019\2019-111 Cleveland - WWTTP Expansion\06 Drawings\Area 10 - Sludge Digestion\10-S-1-SL Digestion Tank plan.dwg 08/01/2025 1:50pm aencarnacion

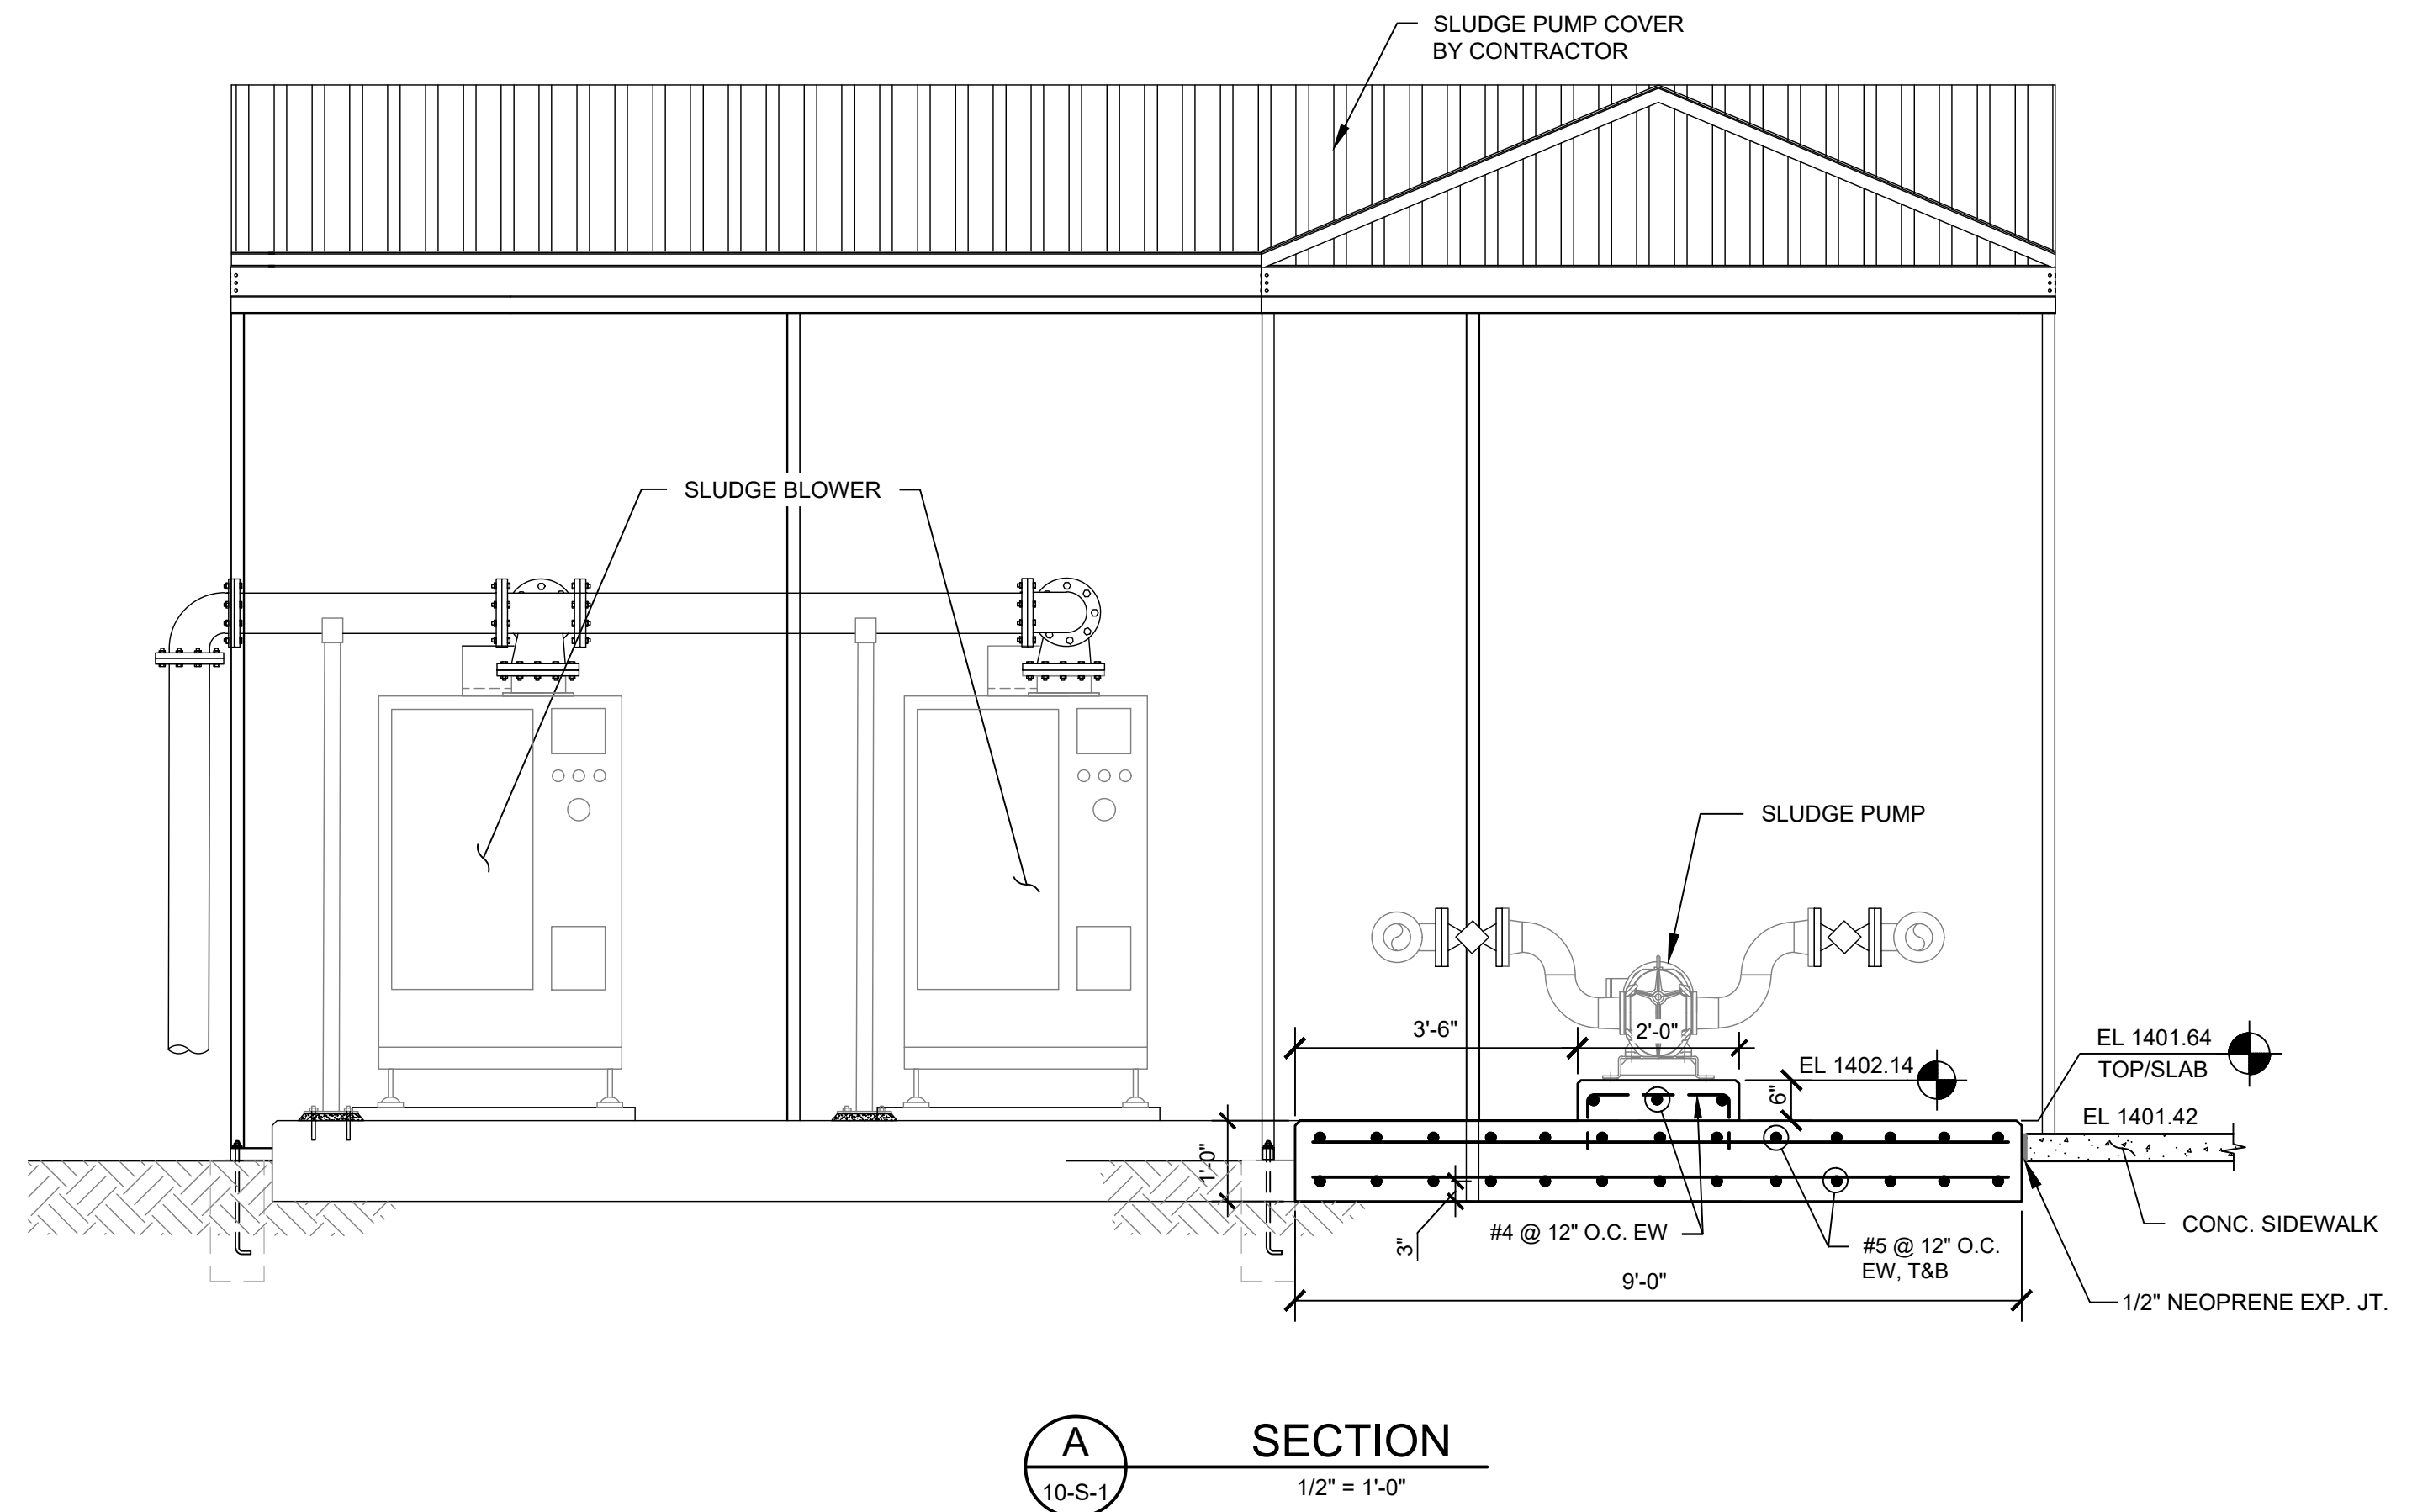

No.	Revisions	Initial	Date
1	RELEASED FOR BID	MM	7-31-2025

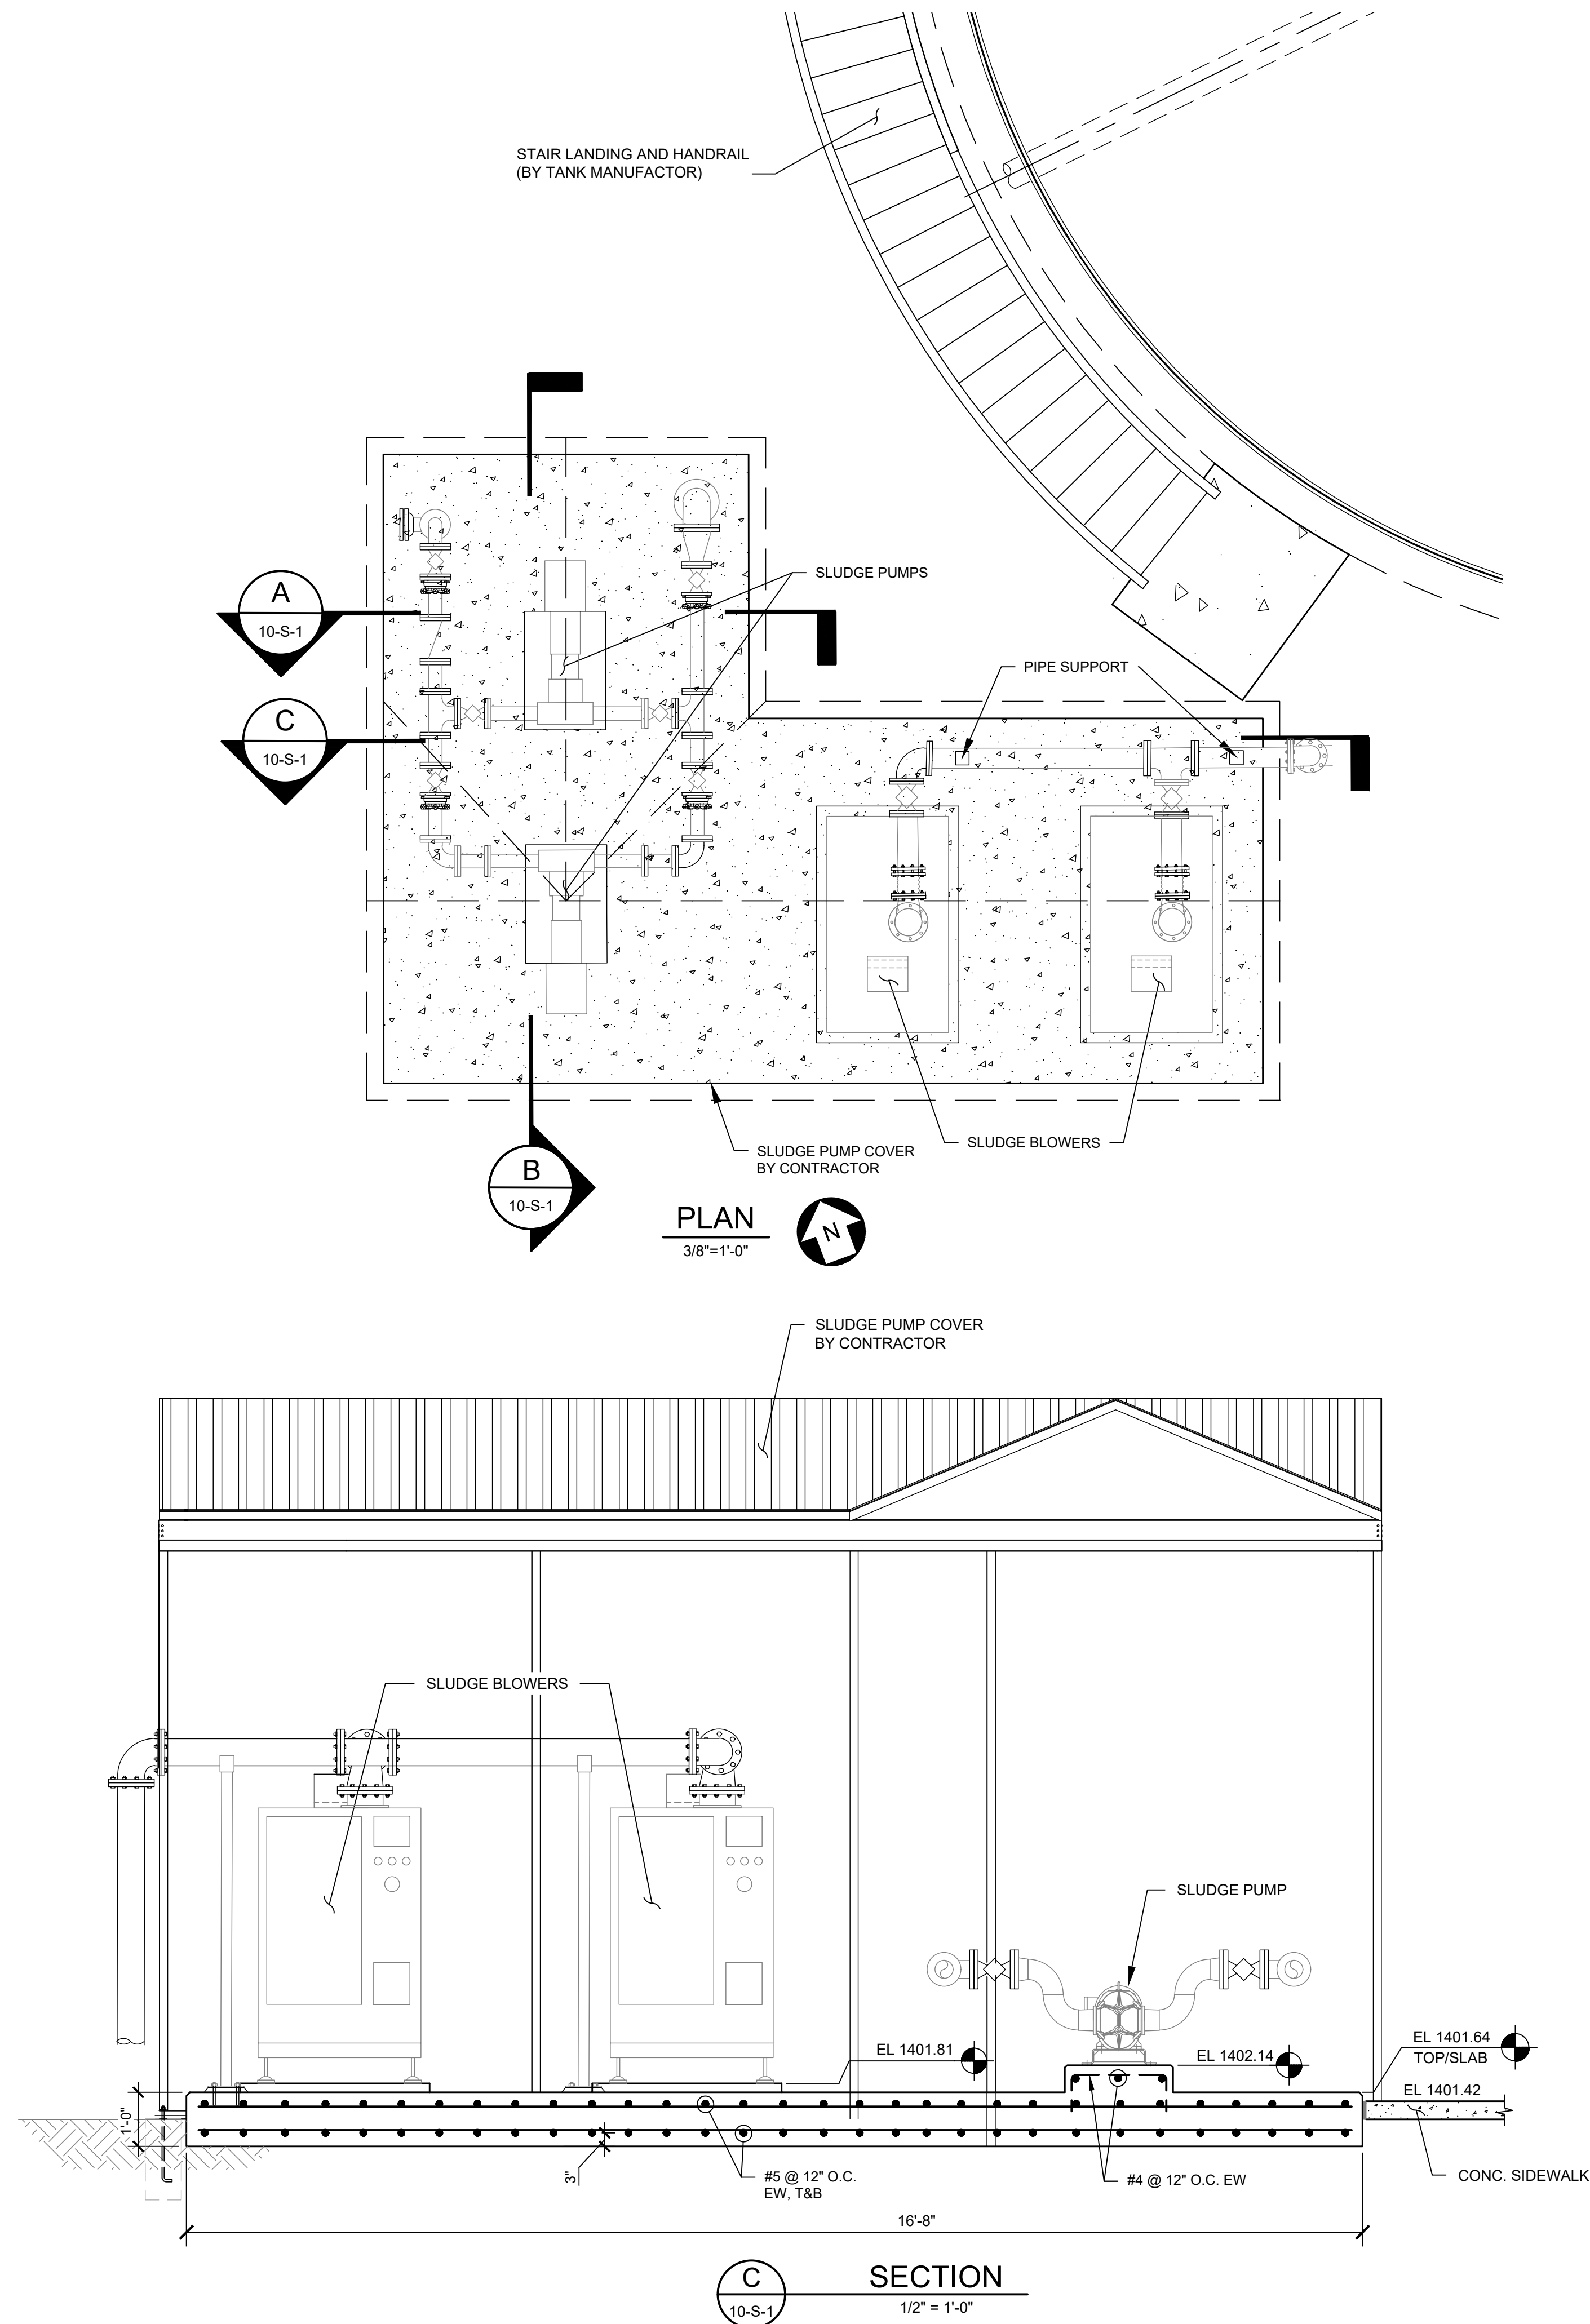

CITY OF CLEVELAND
WASTEWATER TREATMENT PLANT UPGRADES
SLUDGE PUMP SYSTEM PLAN AND SECTIONS

Drawn: AE	Design: AE	Checked: MM	Project No: R2019-111	Date: JULY 2022
			Scale: 1/4" = 1'-0"	10-S-1-SL Digestion Tank plan.dwg

Sheet No.
10-S-1