



1. GENERAL CONTRACTOR TO COORDINATE SCHEDULED ITEMS WITH OWNER AND OWNER'S EQUIPMENT REPRESENTATIVE. THIS INCLUDES ELECTRICAL AND HIGH VOLTAGE EQUIPMENT REPRESENTATIVE COORDINATION WITH ARCHITECTURAL, MECHANICAL, ELECTRICAL AND PLUMBING.
2. REPRESENTATIVE OWNER'S EQUIPMENT REPRESENTATIVE. U.N.O.
3. FURNITURE & EQUIPMENT SHOWN HATCHED IS TO BE PROVIDED BY OWNER.
4. GENERAL CONTRACTOR TO COORDINATE WITH OWNER/OWNER REPRESENTATIVE ON DELIVERY SCHEDULE AND INSTALLATION FOR ALL FFE.
5. FURNITURE TO RECEIVE FINAL CONNECTIONS FROM LOW-VOLTAGE CONTRACTOR TO ALL FURNITURE REQUIRING ELECTRICAL, SUCH AS TABLES, WORKSTATIONS, CONFERENCE TABLES, ETC.

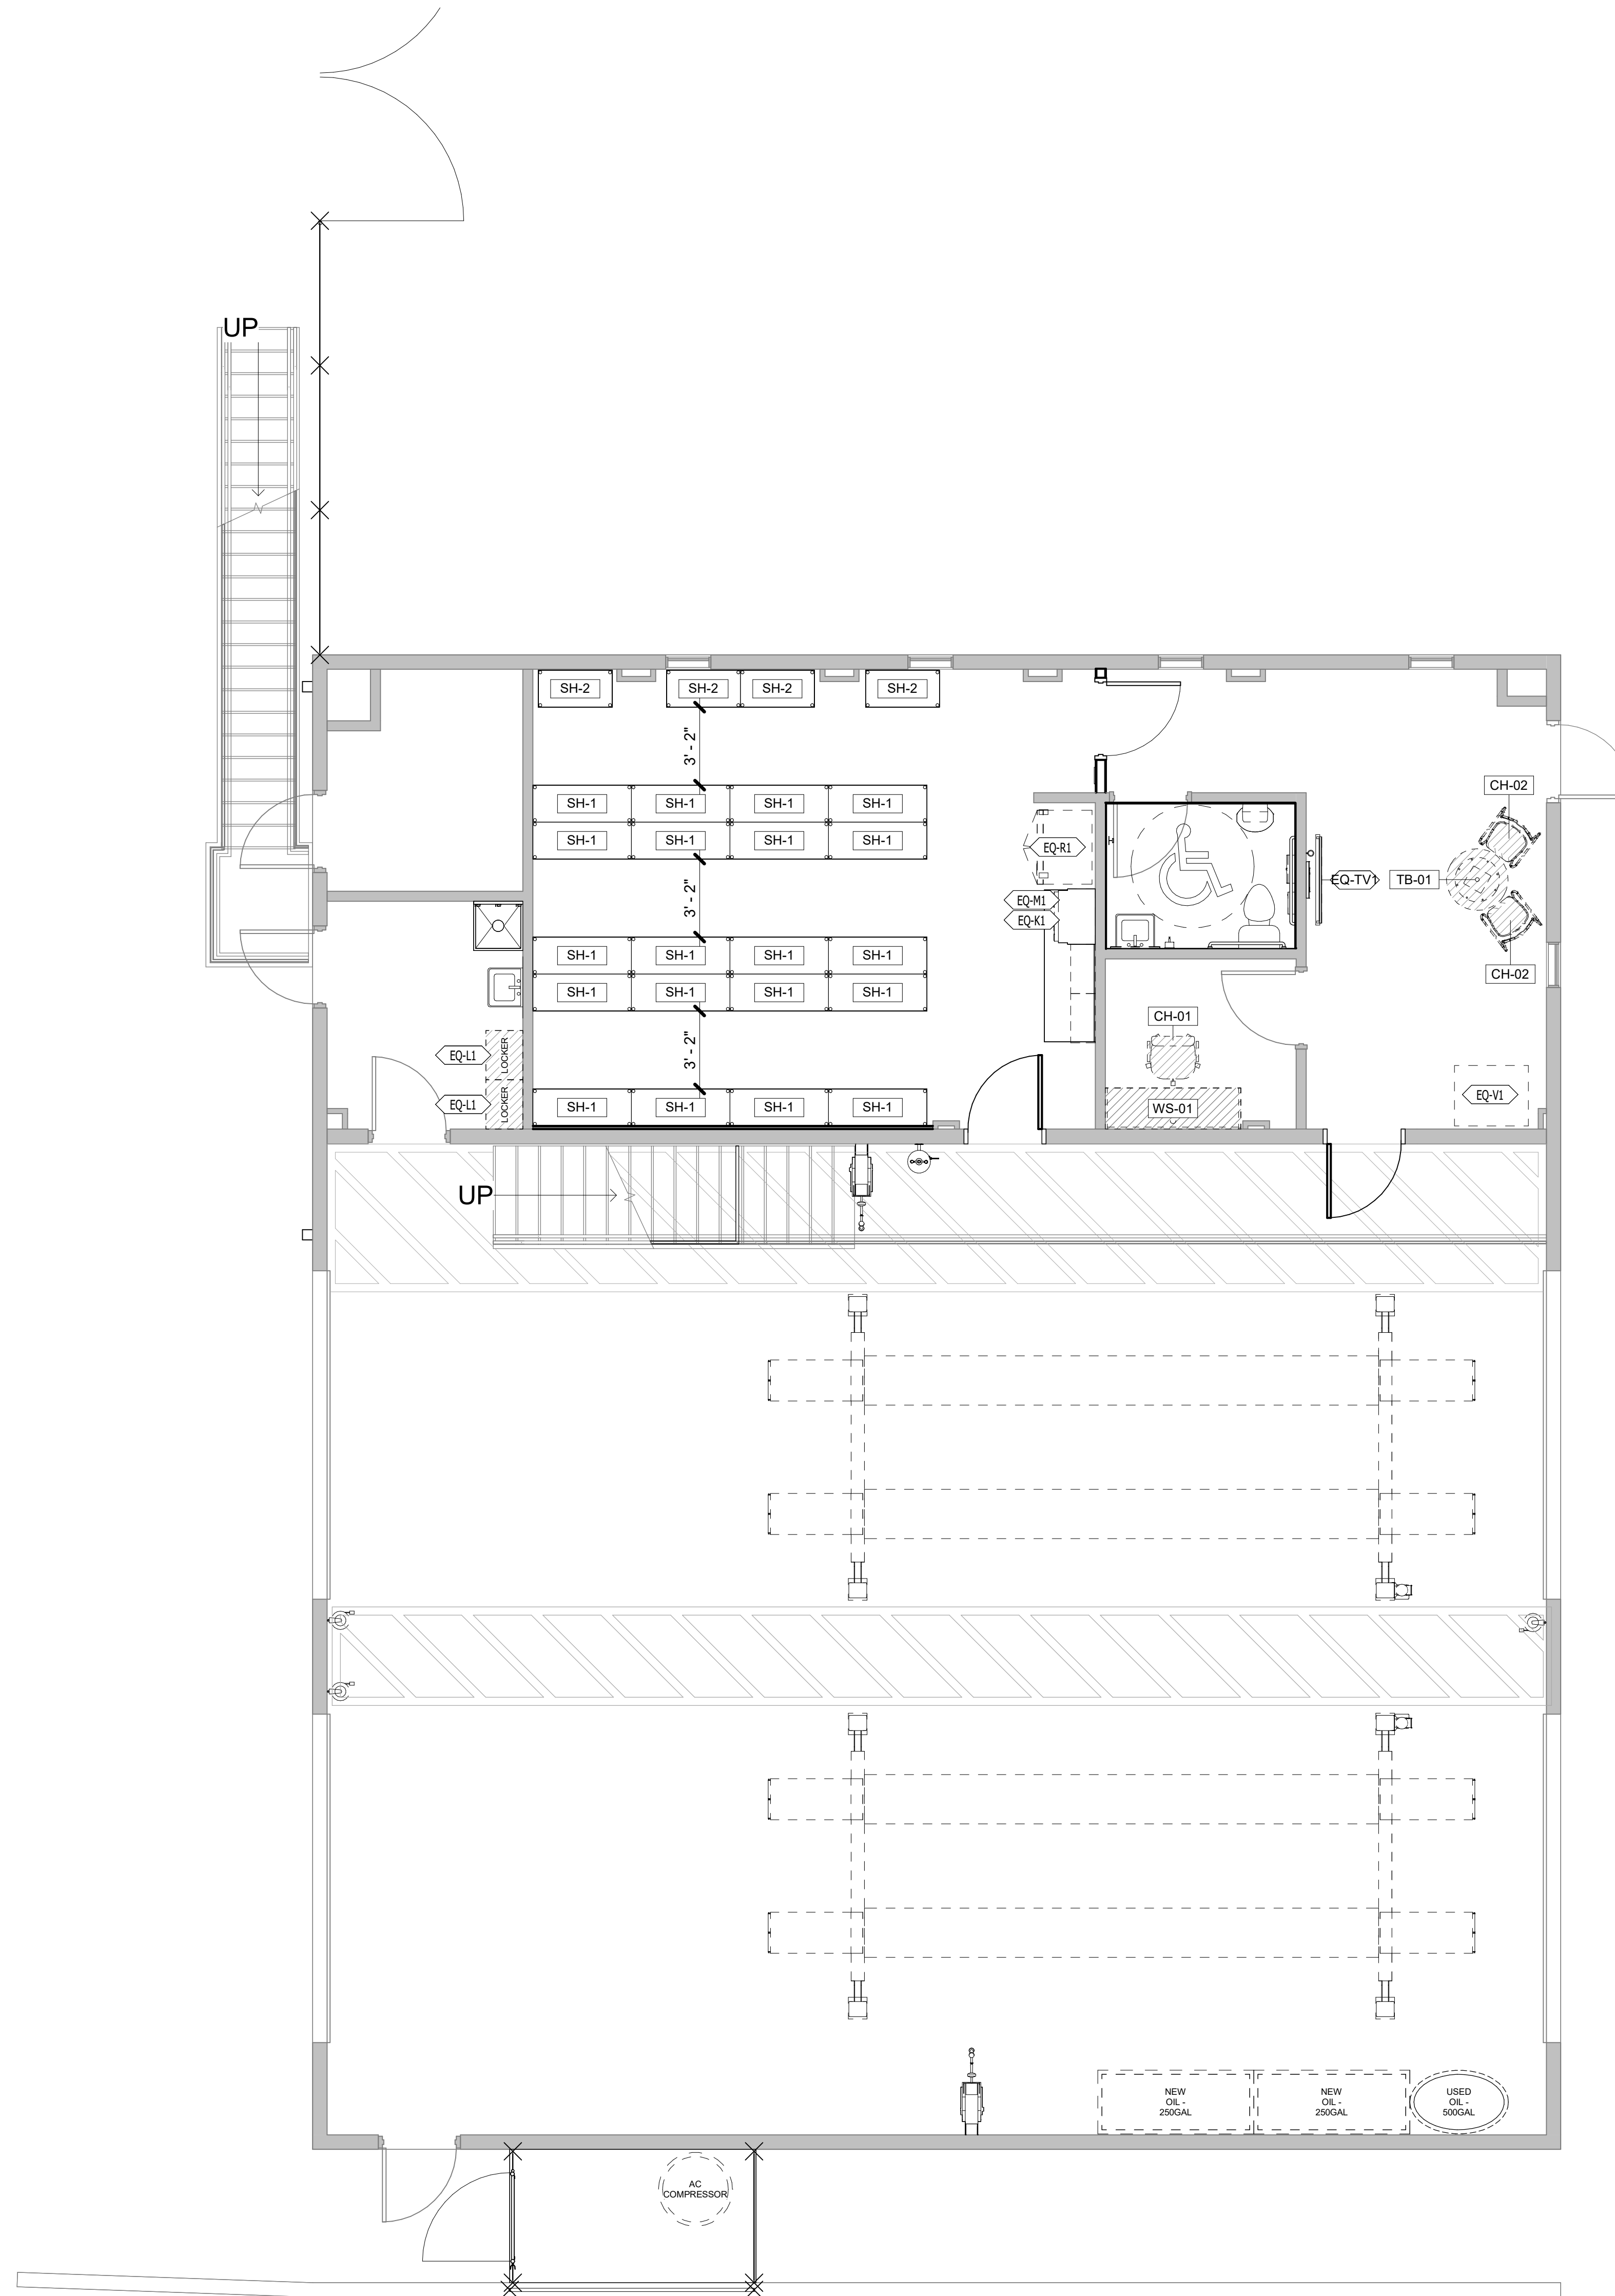

1 FURNITURE PLAN - FIRST FLOOR


SCALE: 1/4" = 1'-0"

EQUIPMENT SCHEDULE (EQ-)						
TAG NO.	DESCRIPTION	FURNISHED BY		INSTALLED BY		NOTES
		CONTRACTOR	OWNER	CONTRACTOR	OWNER	
EQ-K1	KEURIG		X	X		
EQ-L1	EXISTING LOCKER		X	X		
EQ-M1	MICROWAVE		X	X		
EQ-R1	EXISTING REFRIGERATOR		X	X		CONTRACTOR TO STORE AND RELOCATE AT END OF PROJECT
EQ-TV1	TV		X	X		COORDINATE AN IN WALL, SWING ARM, AV DISPLAY WALL BOX/MOUNT COMPLIANT WITH TV SIZE. TV DEPTH CANNOT EXCEED 4" FROM FACE OF WALL.
EQ-V1	EXISTING DRINK VENDING MACHINE		X	X		CONTRACTOR TO STORE AND RELOCATE AT END OF PROJECT
FURNITURE SCHEDULE (F-)						
TAG NO.	DESCRIPTION	FURNISHED BY		INSTALLED BY		NOTES
		CONTRACTOR	OWNER	CONTRACTOR	OWNER	
CH-01	TASK CHAIR		X		X	NIC
CH-02	DINING CHAIR		X		X	NIC
SH-1	ULINE SHELVING, 18"D x 48"L - H-5188	X		X		
SH-2	ULINE SHELVING, 18"D X 36"L - H-5186	X		X		
TB-01	CAFE TABLE		X		X	NIC
WS-01	DESK		X		X	NIC

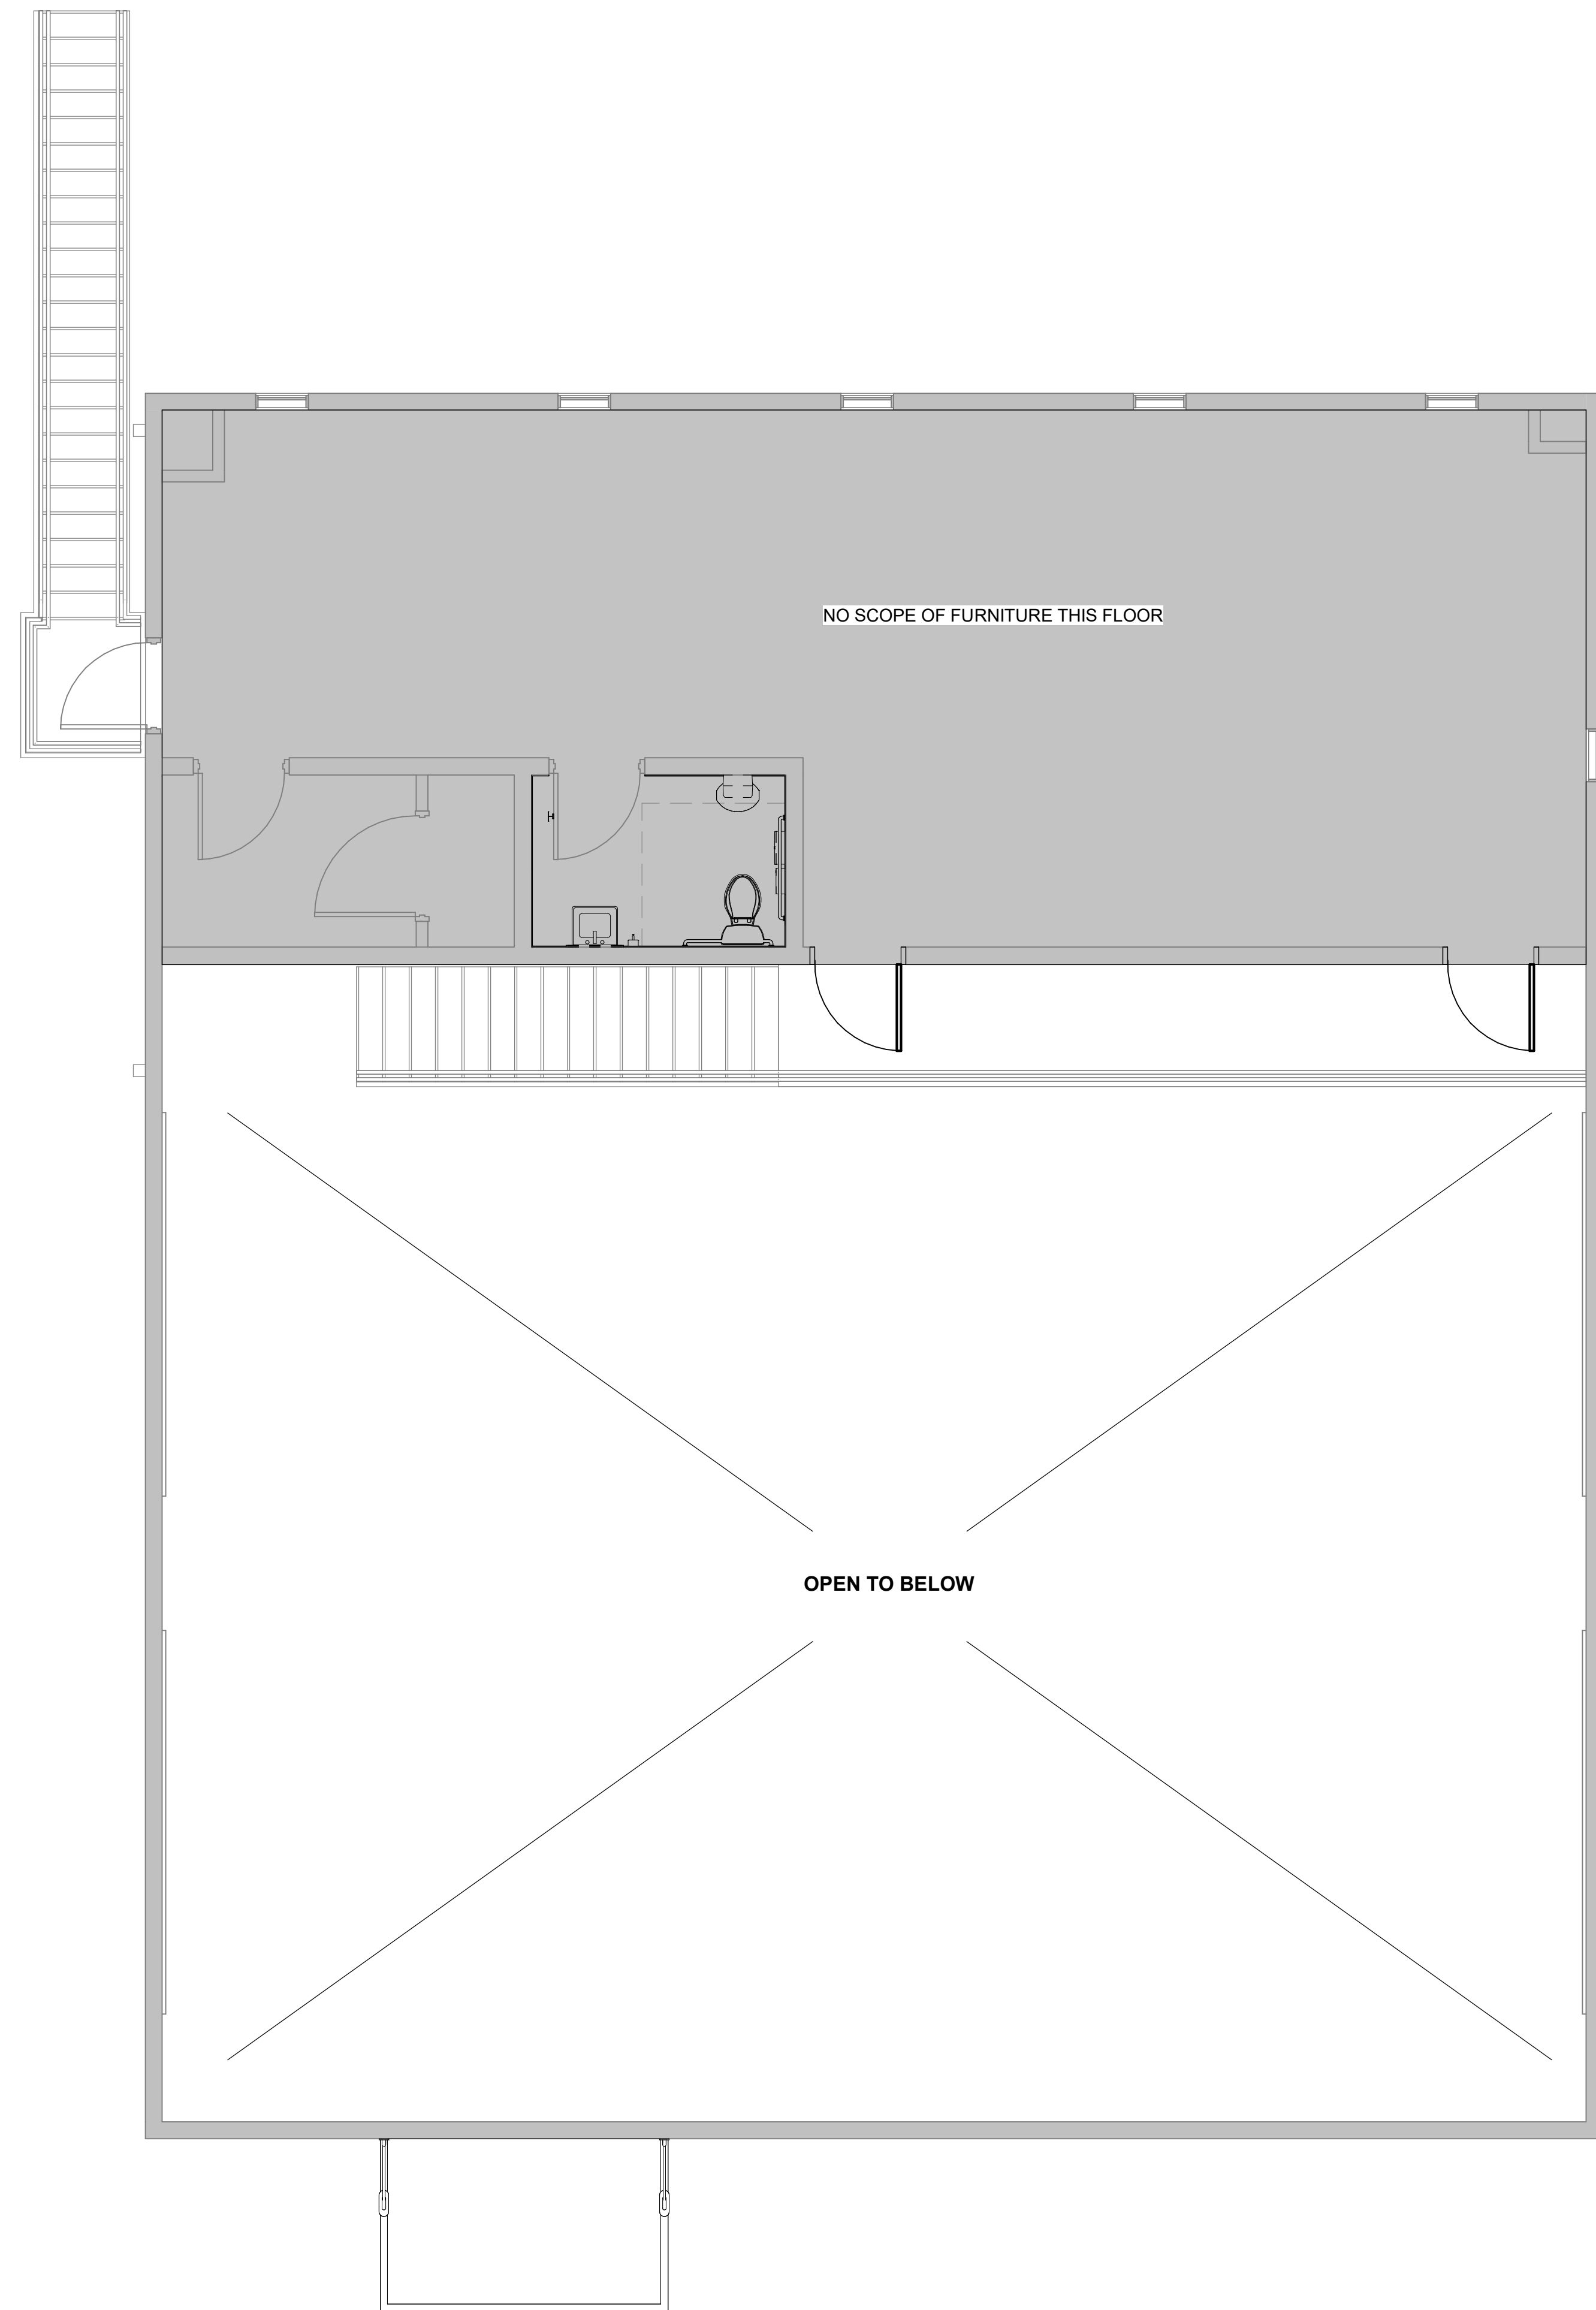

2 FURNITURE/EQUIPMENT PLAN - LEVEL 2

SCALE: 1/4" = 1'-0"

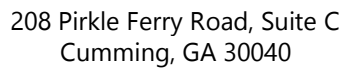

CONWAY
& OWEN

FOCO FIRE STATION 15 RENOVATIONS

FORSYTH COUNTY

1525 BUFORD HWY
CUMMING, GA

PRINT RECORD

[illegible]

Drawn By	Checked By
HS	JDG

Date	Job No.
08/01/2025	25018

Sheet Title

**FURNITURE
EQUIPMENT PLANS -
LEVEL 1 & LEVEL 2**

Sheet No.

ID-6.01

RELEASED FOR BID